




ELEVATIONS  
Outside View (Scale 1:20)

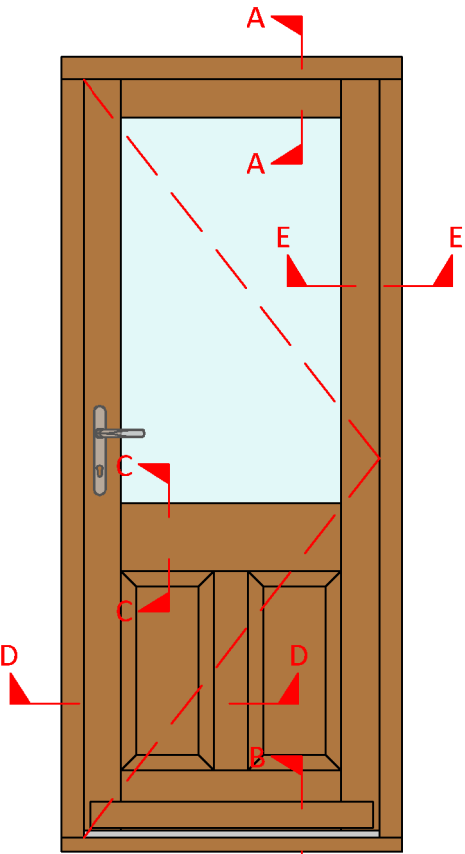


Inside View (Scale 1:20)

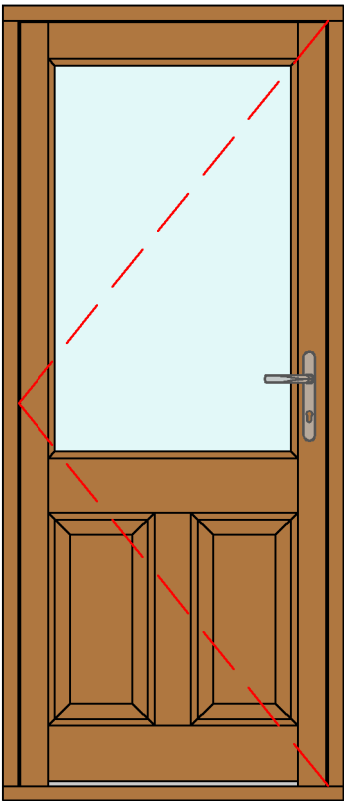


SECTIONS  
Section D-D - Jamb Vertical Rail and Hinge (Scale 1:2)

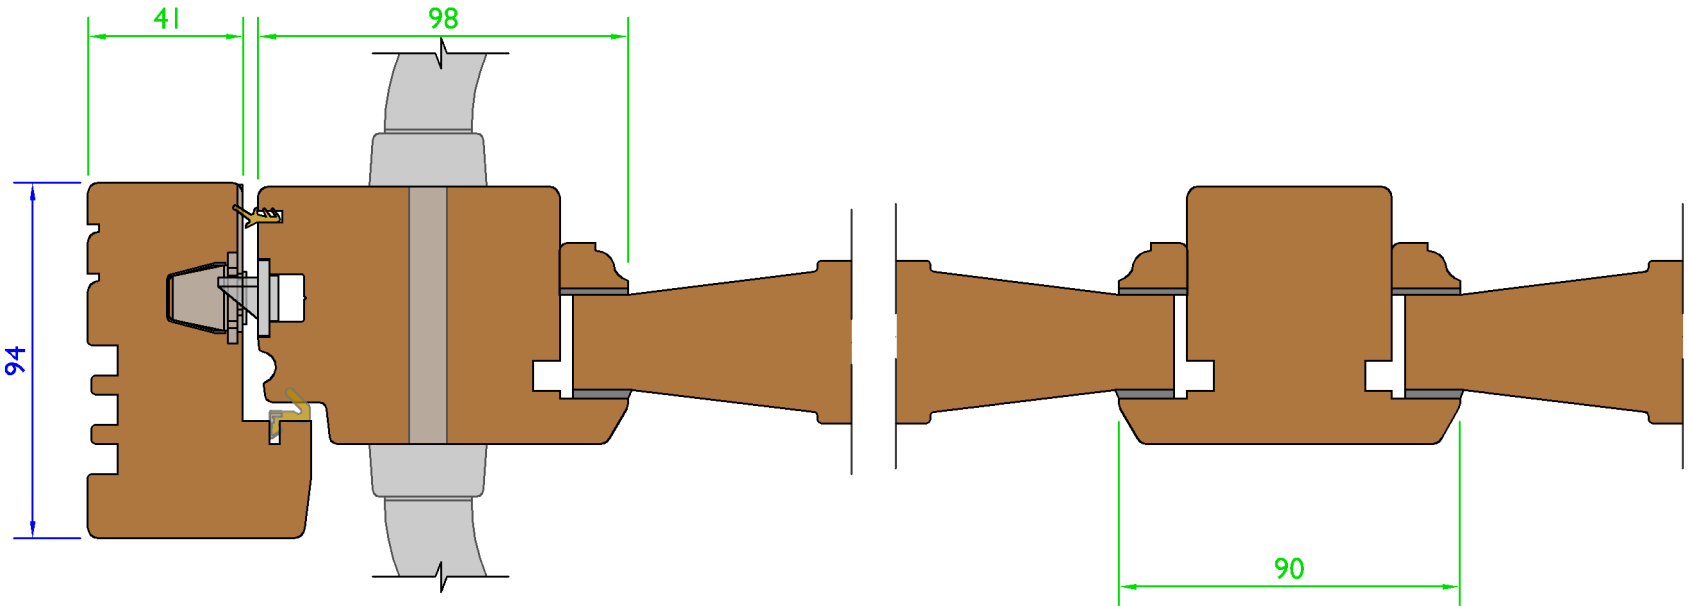


Section B-B - Cill Detail (Scale 1:2)

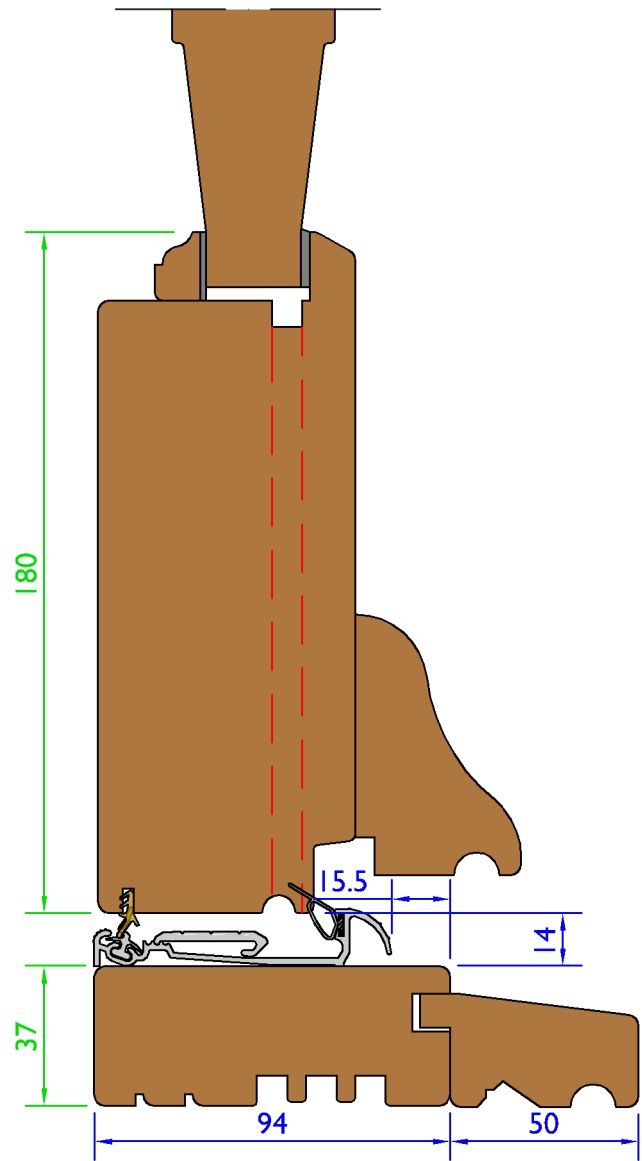


Section C-C - Midrail (Scale 1:2)

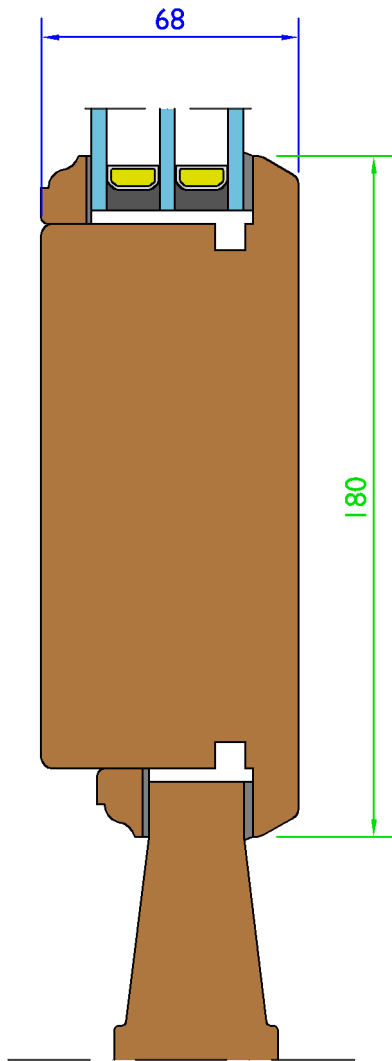

Section A-A - Head Detail (Scale 1:2)

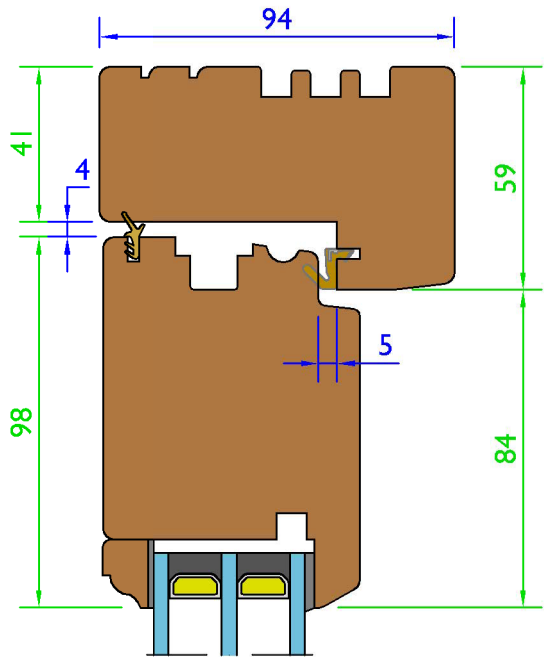

Section E-E Hinge Detail (Scale 1:2)

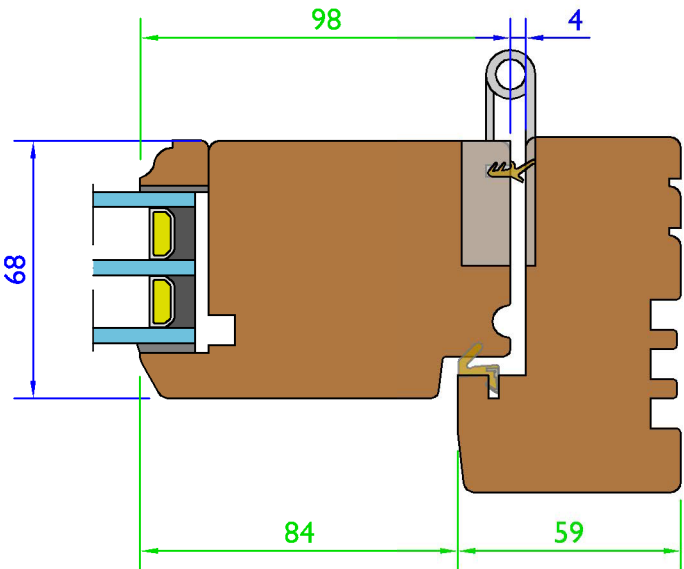

Variable Dimensions  
(Dim shown is usually min)


Fixed Dimensions

Tolerances: All tolerances are to George Barnsdale Standard Tolerance definitions (see supporting document for more detail) unless stated on the drawing.  
© George Barnsdale & Sons Ltd. All rights reserved. No part of this drawing may be reproduced without the permission of George Barnsdale & Son Ltd.


System: T-DS2-94-68			
Title: Traditional - Inward Opening Doorset (68mm)			
Scale:	As Shown	Rev No:	A
Drawn By:	LH	Sheet No:	1
		Date:	9-Mar-18
		Status:	Released

**GEORGE  
BARNSDALE**  
Est. 1884  
High Street, Donington, Spalding, Lincs, PE11 4TA  
01775 823100  
www.georgebarnsdale.co.uk


ELEVATIONS  
Type L204 - Outside View -  
(Scale 1:40)

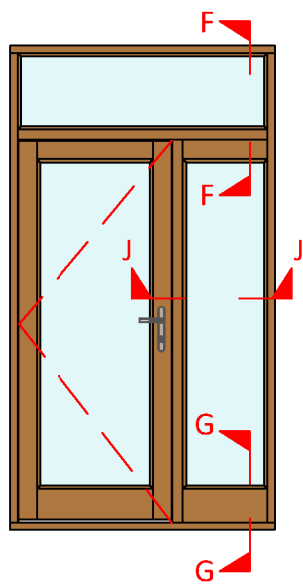

Stable Door - Outside View -  
(Scale 1:40)

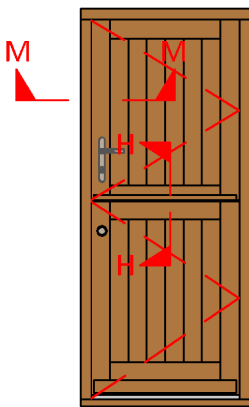

SECTIONS  
Section J-J - (Scale 1:2)




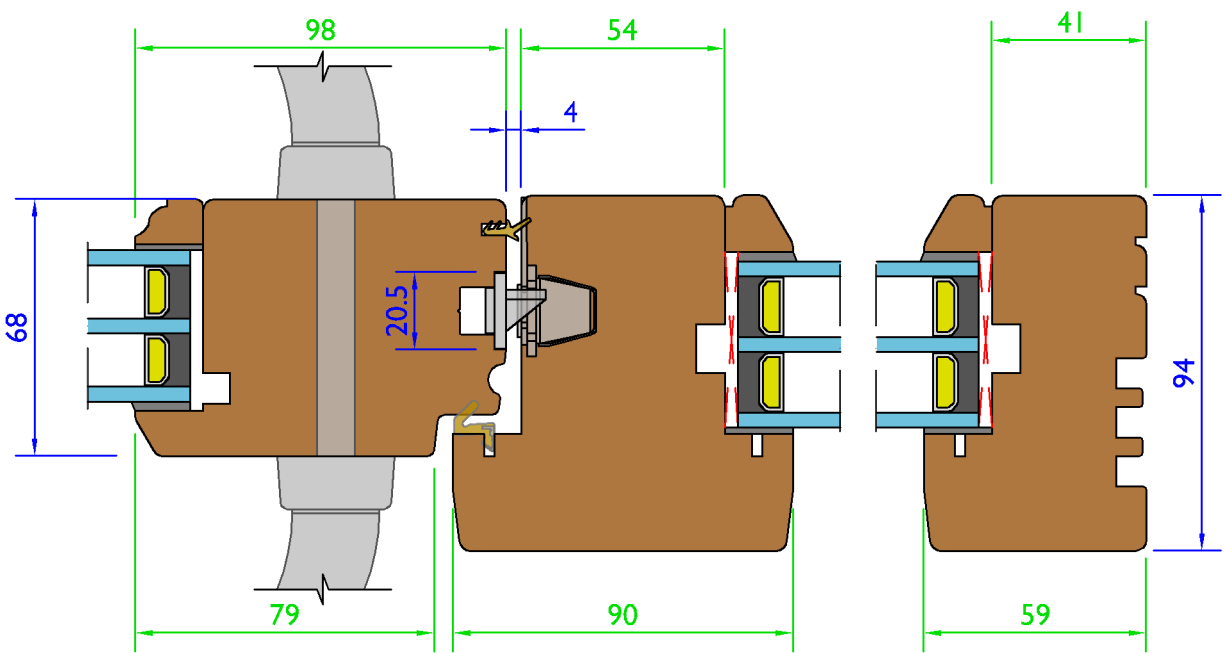


Section F-F - (Scale 1:2)

Section G-G - (Scale 1:2)

Stable Door Meeting H-H - (Scale 1:2)

Section M-M - Stable Door Lock and Frame -  
(Scale 1:2)

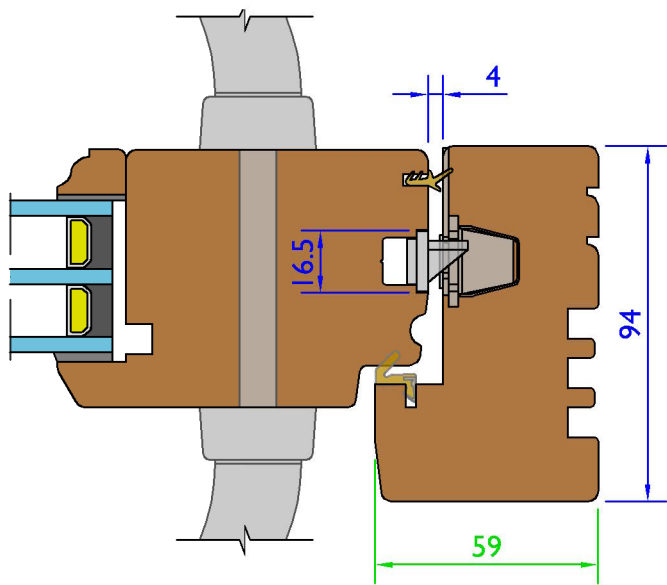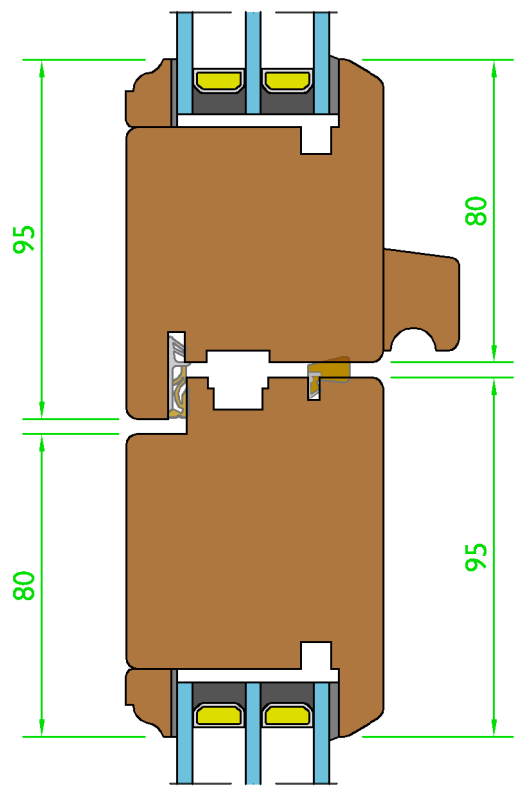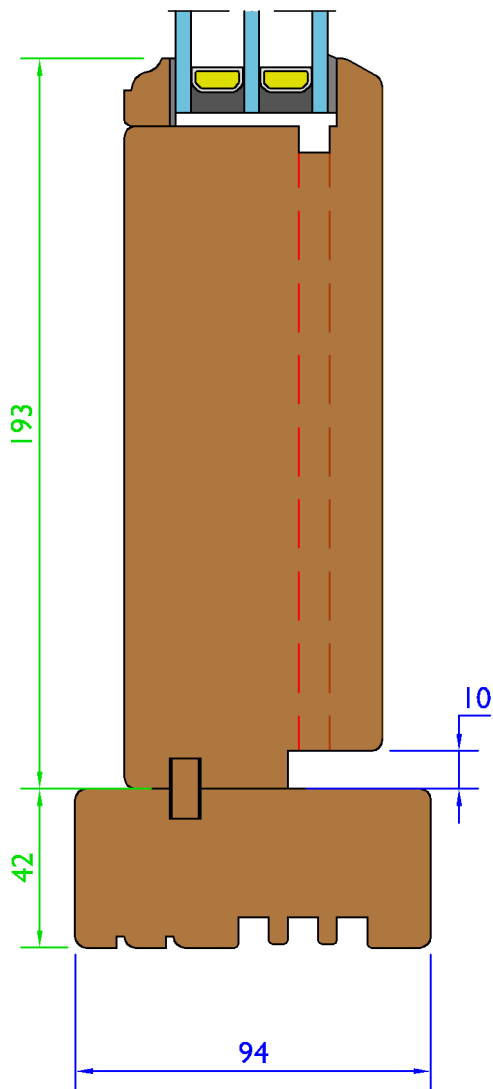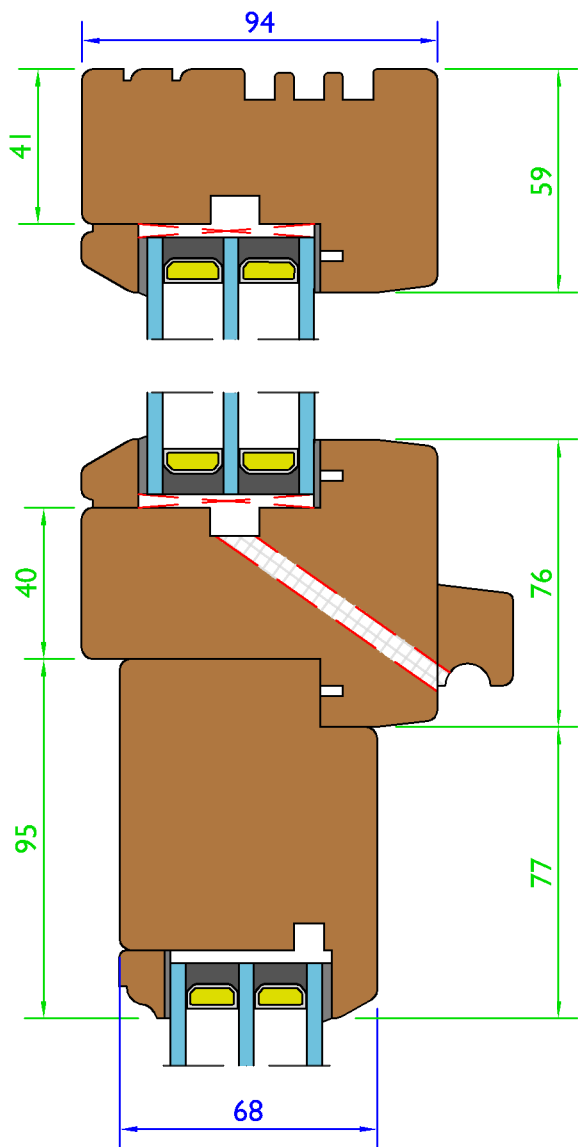

Drainage System

Variable Dimensions  
(Dim shown is usually min)

Fixed Dimensions


Tolerances: All tolerances are to George Barnsdale Standard Tolerance definitions (see supporting document for more detail) unless stated on the drawing.  
© George Barnsdal: & Sons Ltd. All rights reserved. No part of this drawing may be reproduced without the permission of George Barnsdale & Son Ltd.

System: T-DS2-94-68			
Title: Traditional - Inward Opening Doorset (68mm)			
Scale:	As Shown	Rev No: A	Date: 19-Mar-18
Drawn By:	LH	Sheet No: 2	Status: Released


FRAME OPTIONS

Frame and SashOptions - (Scale 1:2)

94mm Frame - Standard Profile

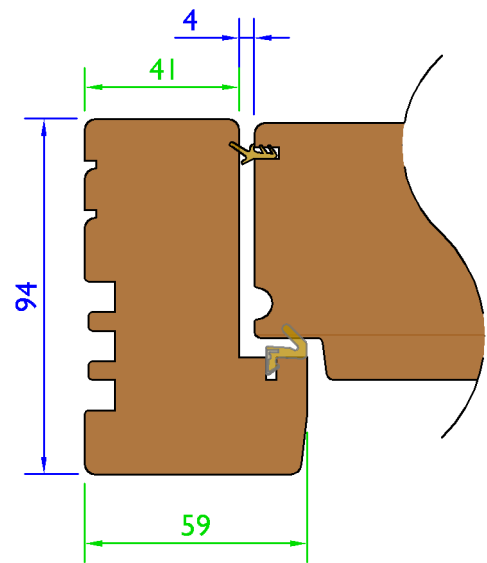


94mm Frame - Pencil Round Profile

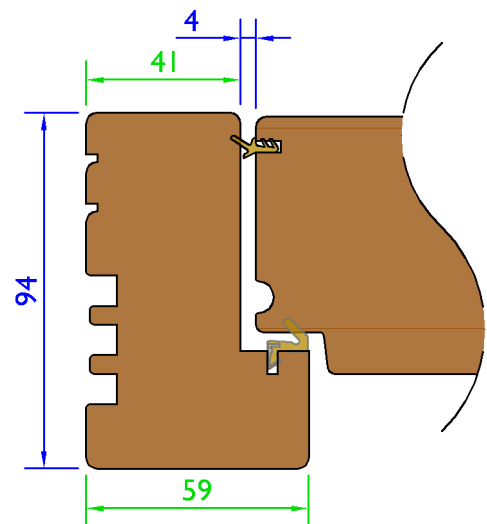


Cill Extension Options - (Scale 1:2)


Cill Extension For 30 mm Extension

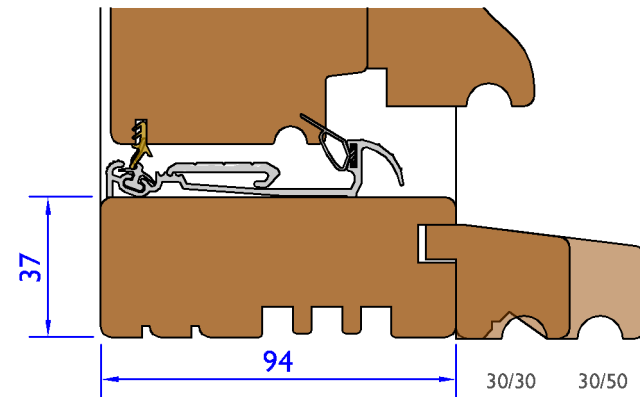

Cill Extension For 35 mm Extension

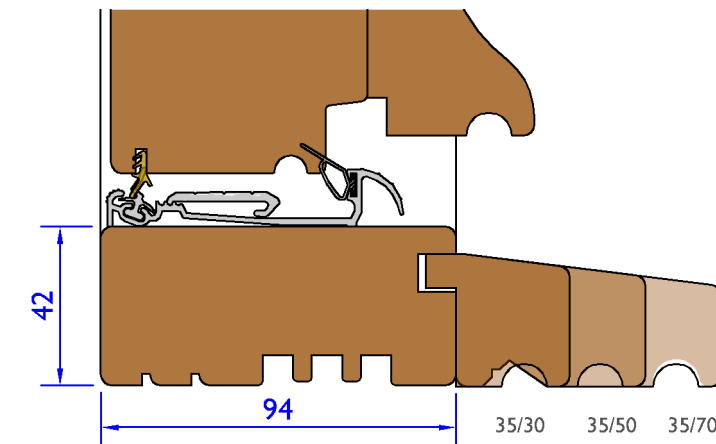


Cill Extension For 45 mm Extension

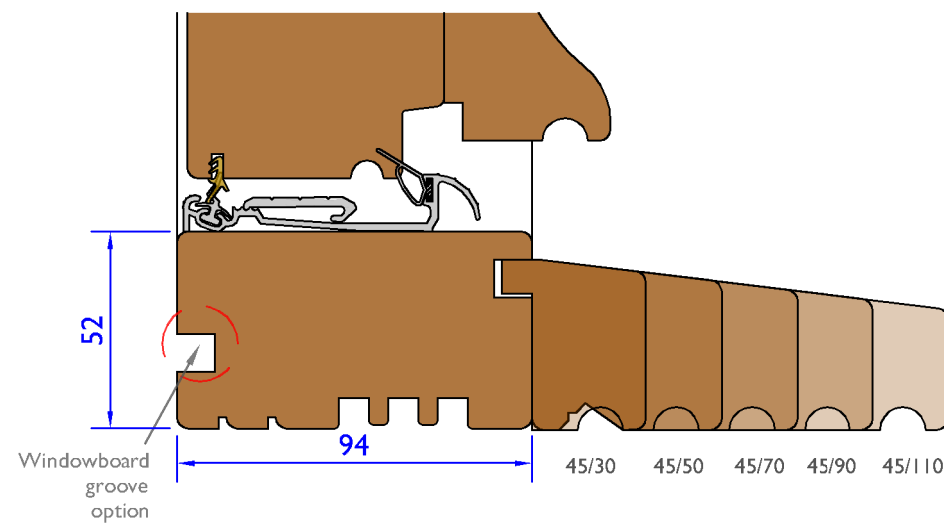


Low Threshold Options - (Scale 1:2)


Standard Low Threshold Cill Option 1 - (Scale 1:2)

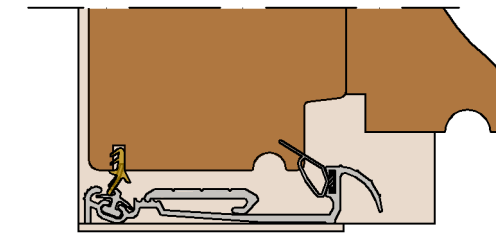

High Performance Low Threshold Option - (Scale 1:2)

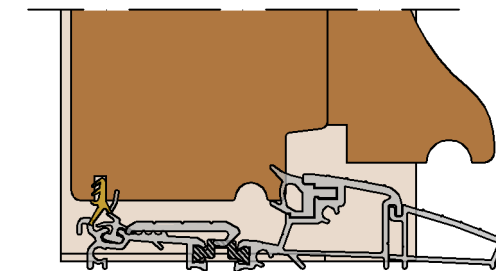


Dropdown Seal Threshold Option - (Scale 1:2)

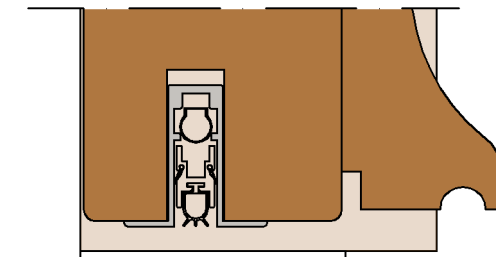

Reduced weather performance

Waterbar Threshold Option - (Scale 1:2)

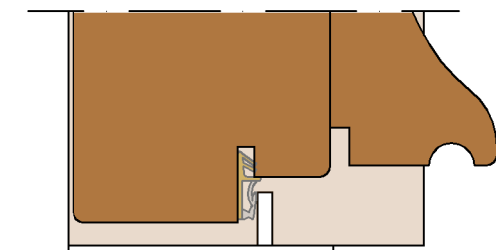


Reduced weather performance

Variable Dimensions  
(Dim shown is usually min)


Fixed Dimensions

System: T-DS2-94-68		
Title: Traditional - Inward Opening Doorset (68mm)		
Scale:	As Shown	Rev No: A
Drawn By:	LH	Sheet No: 3
		Date: 9-Mar-18
		Status: Released


French Doors - Outside View - (Scale 1:20)

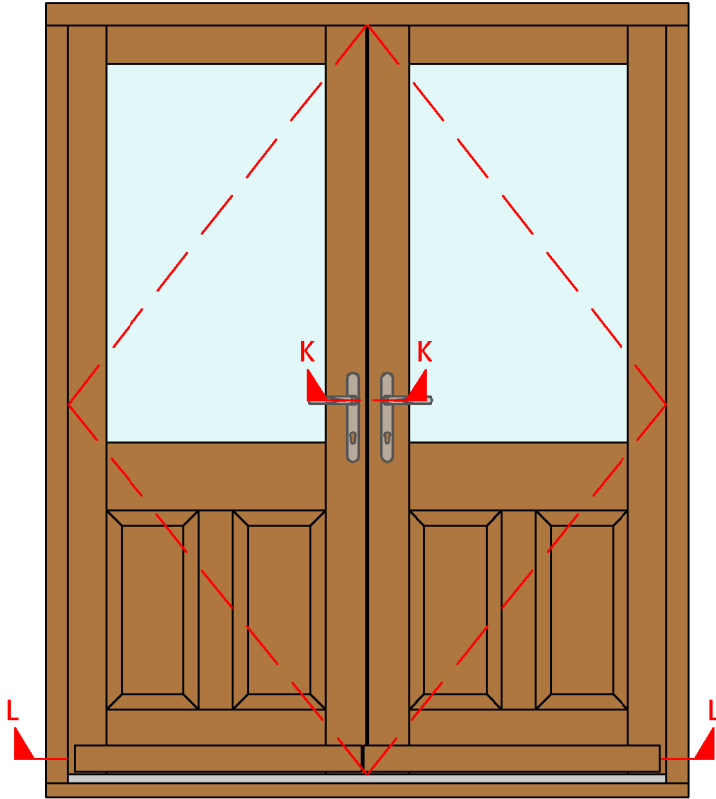


Section K-K - French Meeting Rail Options  
French Door Meeting - (Scale 1:2)

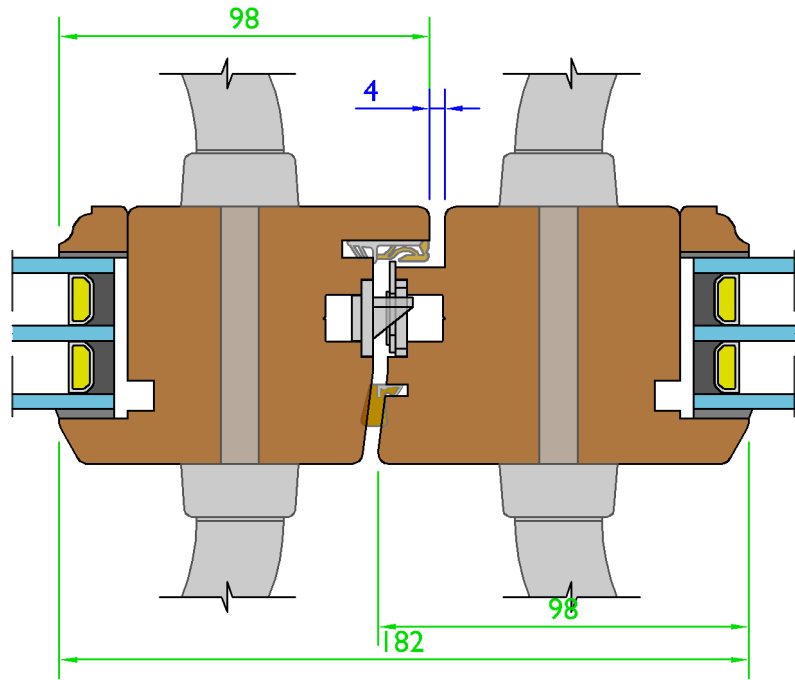


French Door Meeting Concealed Lock Option - (Scale 1:2)

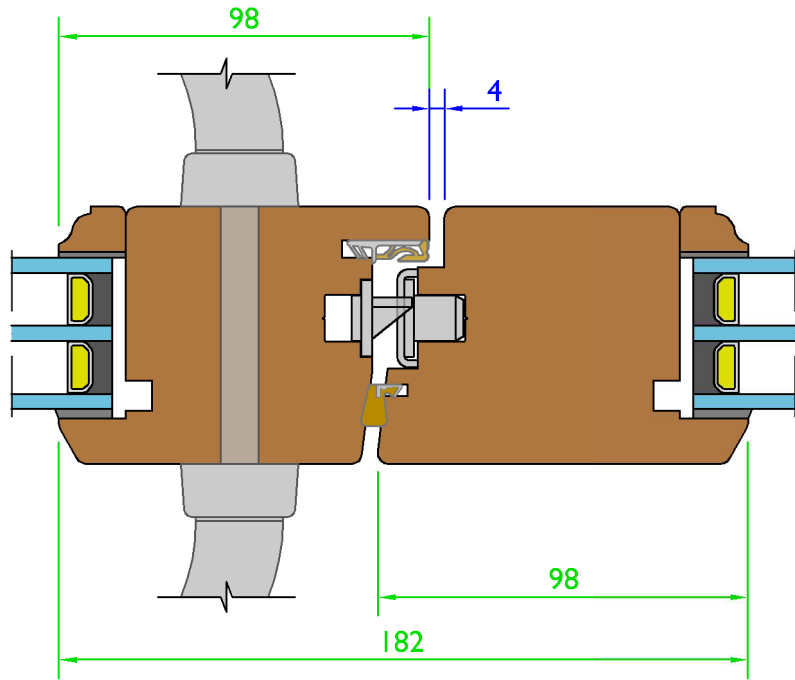

Thumb Bolt Lock Option - (Scale 1:2)

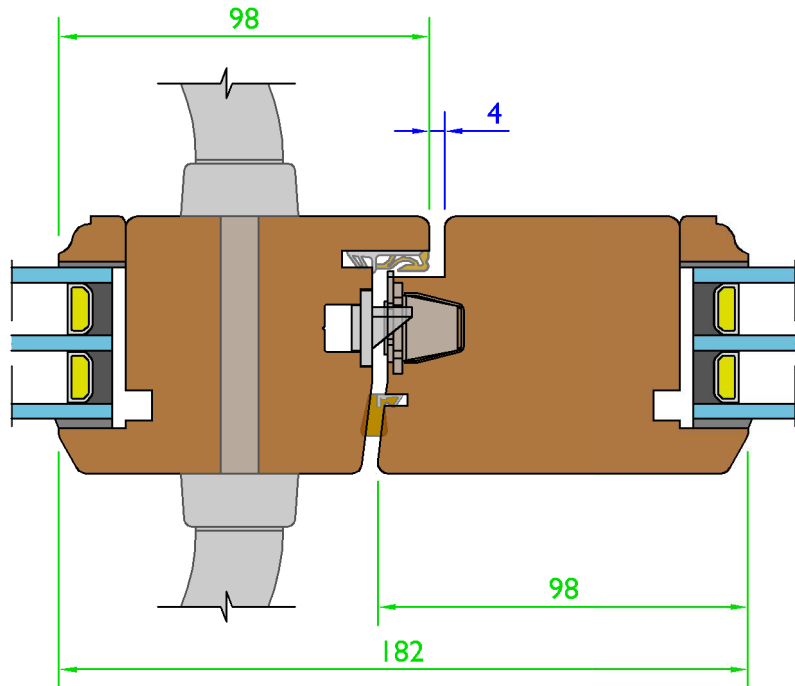

Section L-L - Timber Weather Bar Fitting - (Scale 1:2)

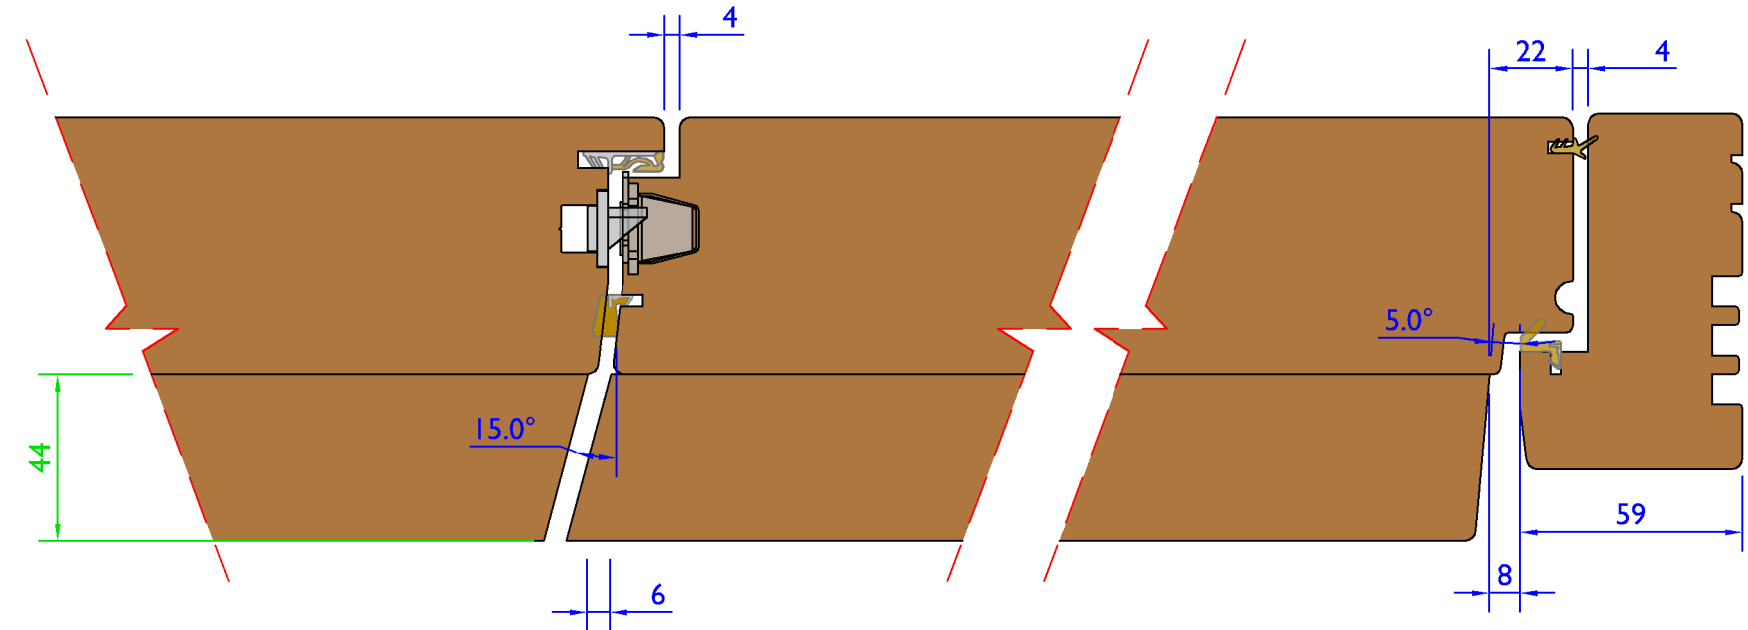

Tolerances: All tolerances are to George Barnsdale Standard Tolerance definitions (see supporting document for more detail) unless stated on the drawing.  
© George Barnsdal: & Sons Ltd. All rights reserved. No part of this drawing may be reproduced without the permission of George Barnsdale & Son Ltd.

Variable Dimensions  
(Dim shown is usually min)


Fixed Dimensions

System: T-DS2-94-68			
Title: Traditional - Inward Opening Doorset (68mm)			
Scale:	As Shown	Rev No:	A
Drawn By:	LH	Sheet No:	4
		Date:	19-Mar-18
		Status:	Released


**GEORGE  
BARNSDALE**  
Est. 1884  
High Street, Donington, Spalding, Lincs, PE11 4TA  
01775 823100  
www.georgebarnsdale.co.uk

VENTILATION OPTION DETAILS


Frame With Head Drip Option - (Scale 1:2)

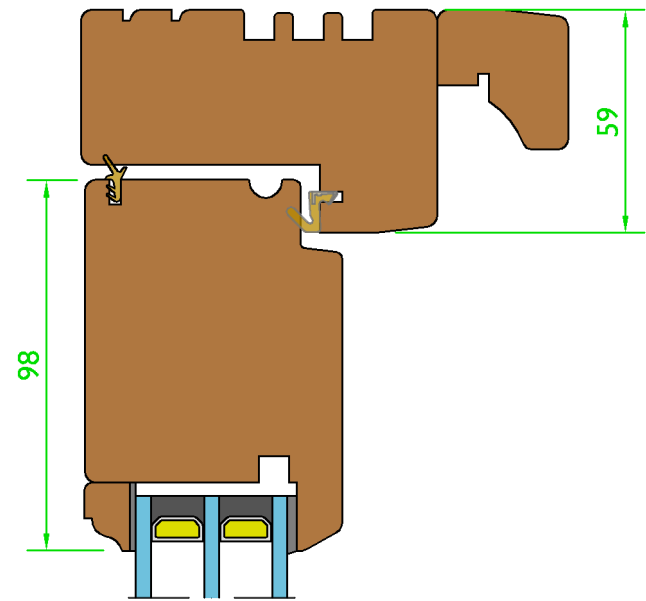


Frame Vent Option (Slide In/Grille Out) - (Scale 1:2)

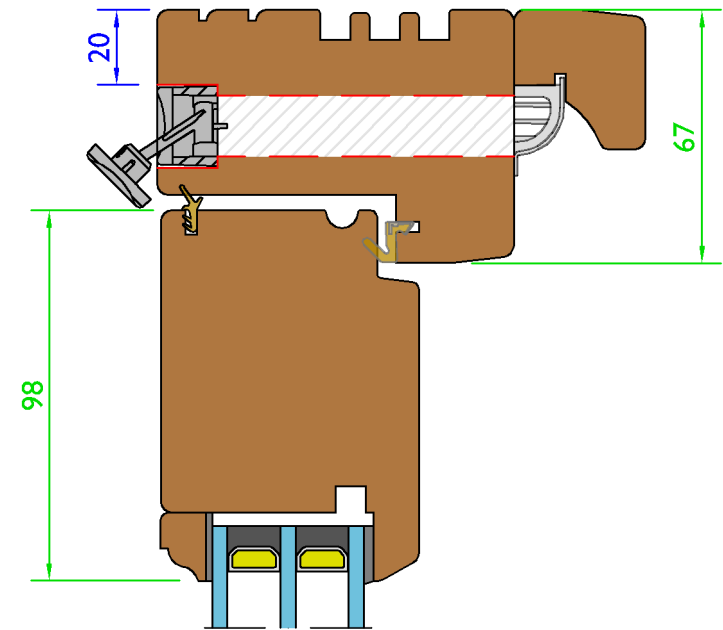


Frame Vent Option (Slide In/Canopy Out) - (Scale 1:2)

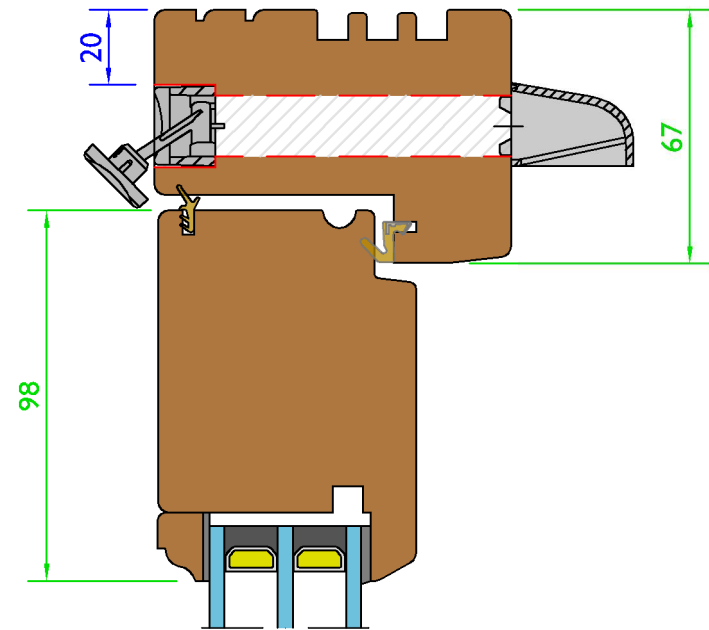

Concealed Closer Option - (Scale 1:2)

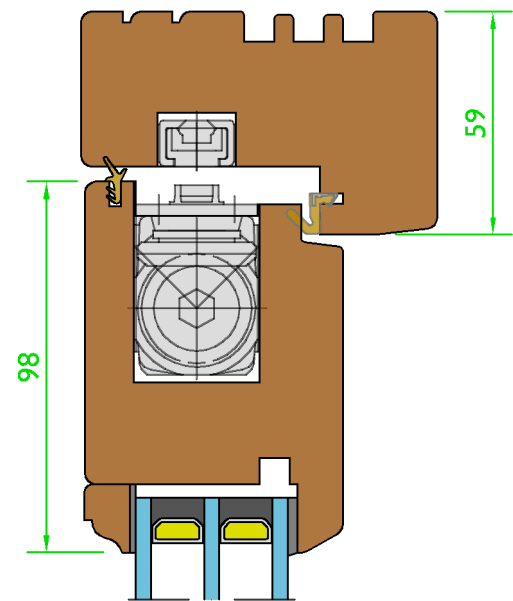

Sash Vent Option (Slide In/Canopy out) - (Scale 1:2)

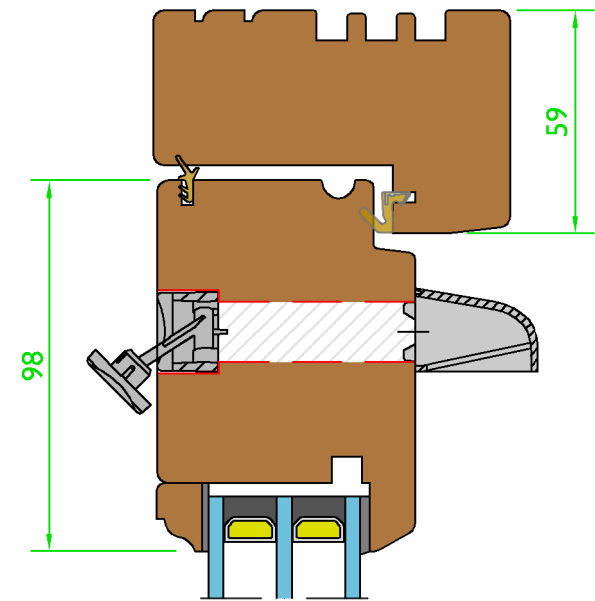

Vent System

Variable Dimensions  
(Dim shown is usually min)


Fixed Dimensions

System: T-DS2-94-68		
Title: Traditional - Inward Opening Doorset (68mm)		
Scale:	As Shown	Rev No: A
Drawn By:	LH	Sheet No: 5
		Date: 9-Mar-18
		Status: Released


**GEORGE  
BARNSDALE**  
Est. 1884  
High Street, Donington, Spalding, Lincs, PE11 4TA  
01775 823100  
www.georgebarnsdale.co.uk

Tolerances: All tolerances are to George Barnsdale Standard Tolerance definitions (see supporting document for more detail) unless stated on the drawing.  
© George Barnsdal: & Sons Ltd. All rights reserved. No part of this drawing may be reproduced without the permission of George Barnsdale & Son Ltd.


90° Corner Post

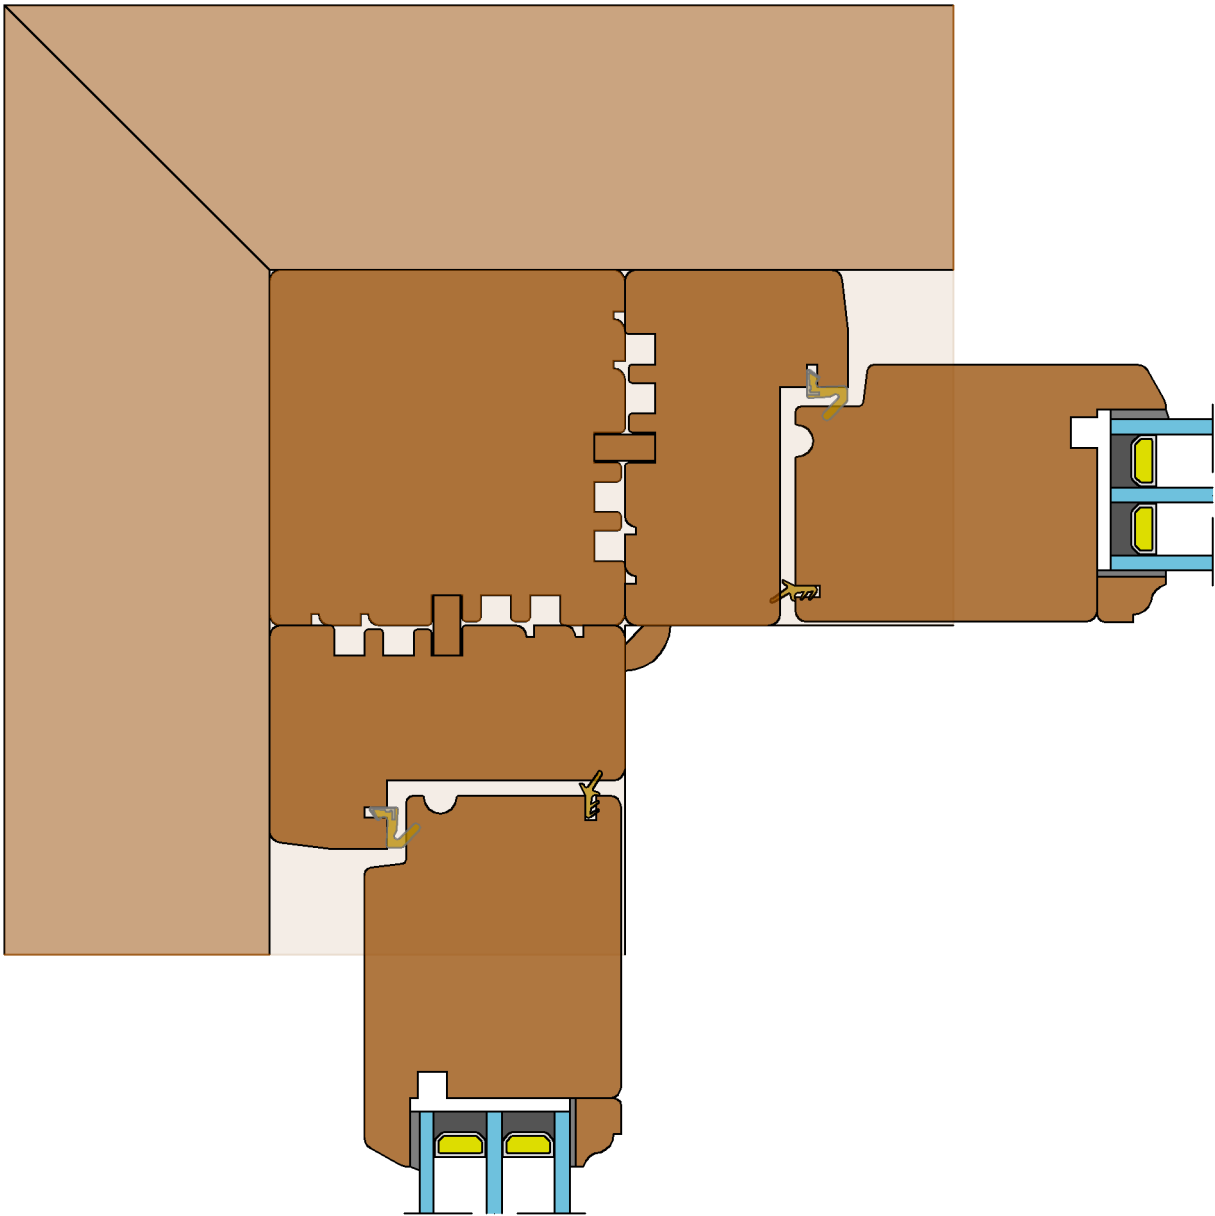


91-155° Angled Corner Post

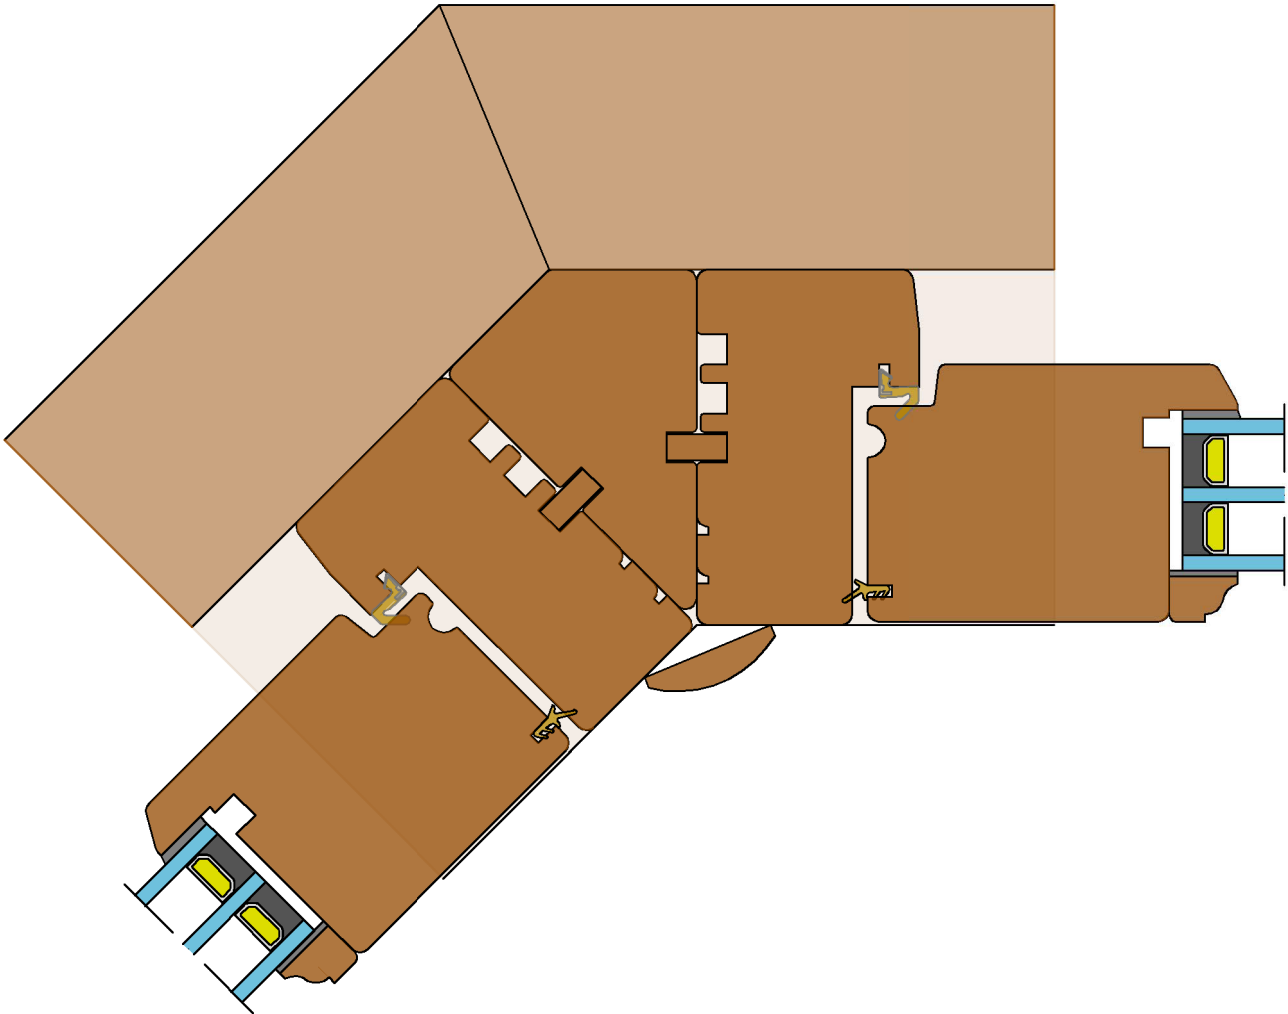

156-179° Segmented Bay

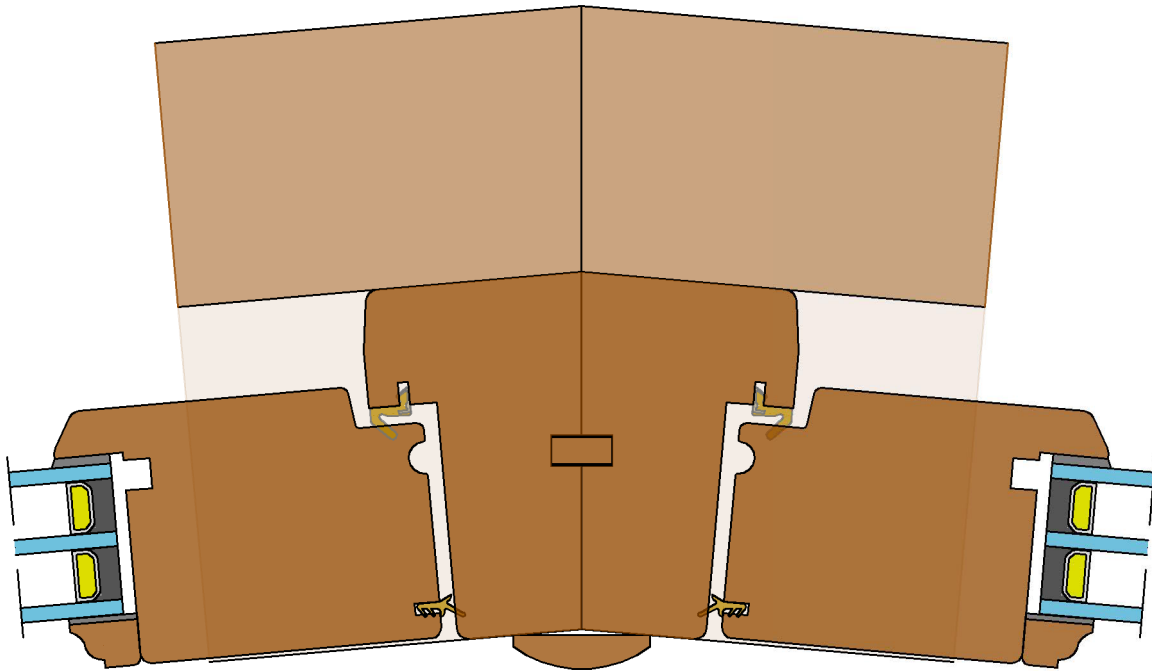

 Vent System


 Variable Dimensions  
(Dim shown is usually min)

 Fixed Dimensions


System: T-DS2-94-68			
Title: Traditional - Inward Opening Doorset (68mm)			
Scale:	As Shown	Rev No: A	Date: 9-Mar-18
Drawn By: LH		Sheet No: 6	Status: Released

**GEORGE  
BARNSDALE**  
Est. 1884  
High Street, Donington, Spalding, Lincs, PE11 4TA  
 01775 823100  
[www.georgebarnsdale.co.uk](http://www.georgebarnsdale.co.uk)


STANDARD DOOR TYPE (Scale 1:30)

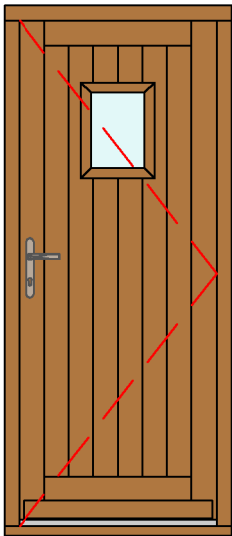


Type 101  
(With Vision Panel)

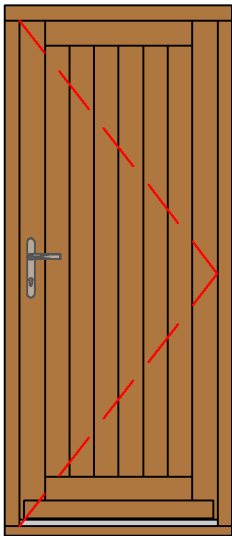


Type 101

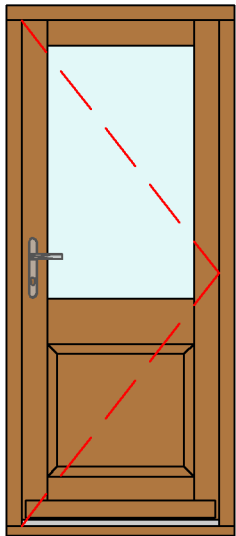


Type 102

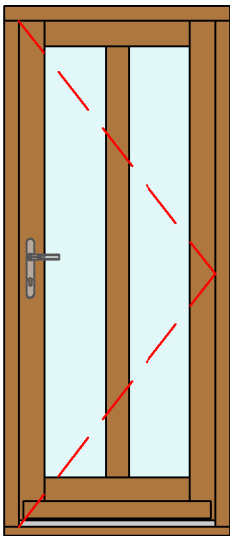


Type 103

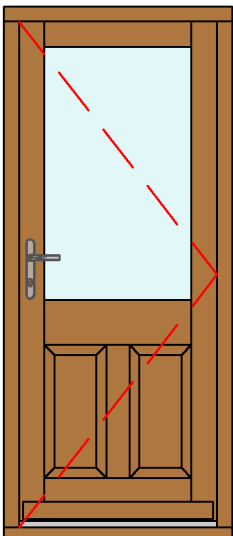


Type 104

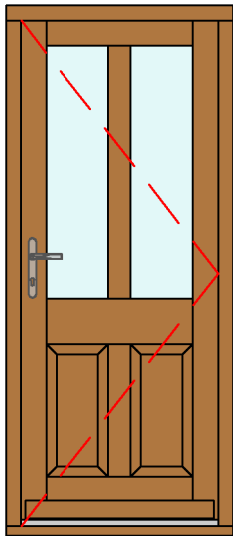


Type 105

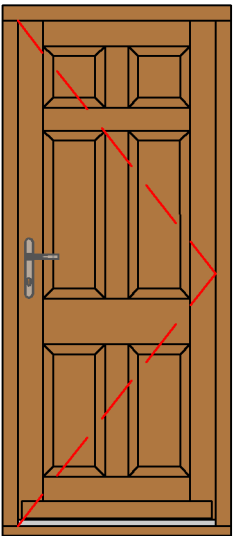


Type 106

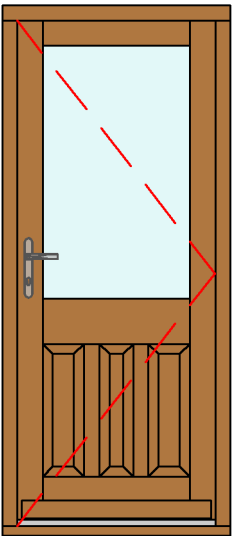


Type 107

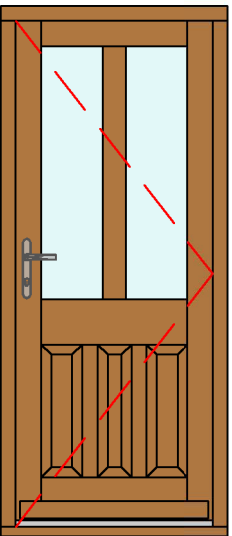


Type 108

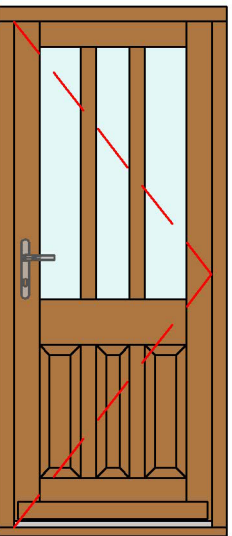


Type 109

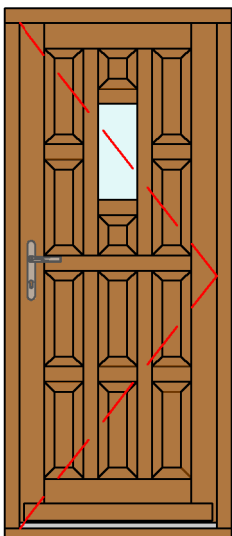


Type 157

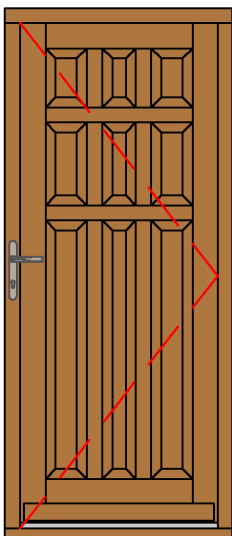


Type 110

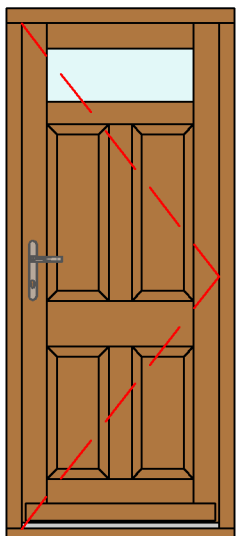


Type 111

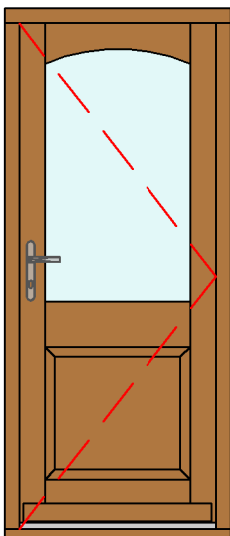


Type 120

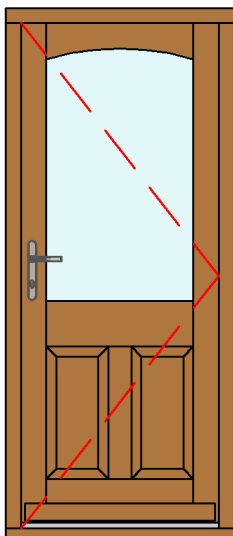


Type 121

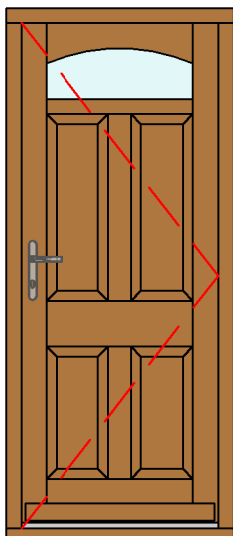


Type 122

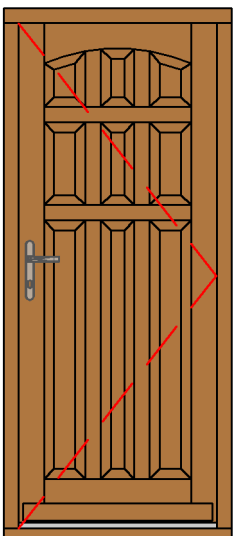


Type 123

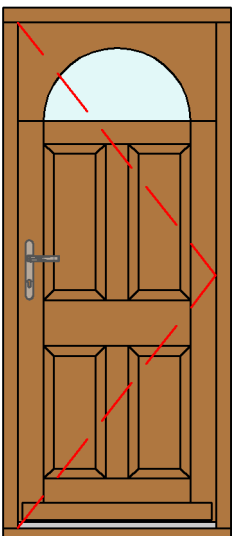

Type 140

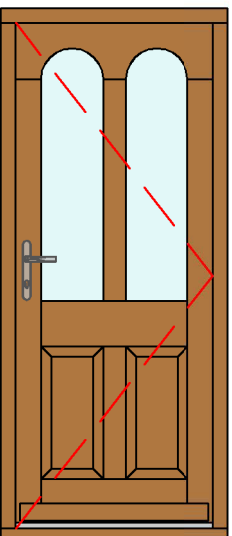

Type 141

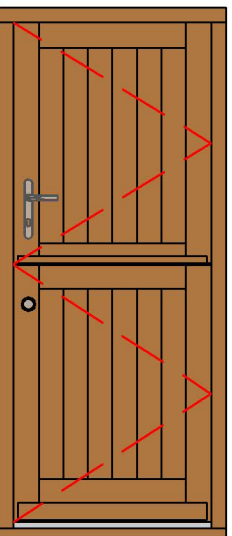

Type Stable

Tolerances: All tolerances are to George Barnsdale Standard Tolerance definitions (see supporting document for more detail) unless stated on the drawing.  
© George Barnsdal: & Sons Ltd. All rights reserved. No part of this drawing may be reproduced without the permission of George Barnsdale & Son Ltd.

System: T-DS2-94-68		
Title: Traditional - Inward Opening Doorset (68mm)		
Scale:	Rev No:	Date:
As Shown	A	9-Mar-18
Drawn By:	Sheet No:	Status:
LH	7	Released

GEORGE  
BARNSDALE




Est. 1884

High Street, Donington, Spalding, Lincs, PE11 4TA

01775 823100

www.georgebarnsdale.co.uk

STANDARD DOOR TYPE (Scale 1:40)

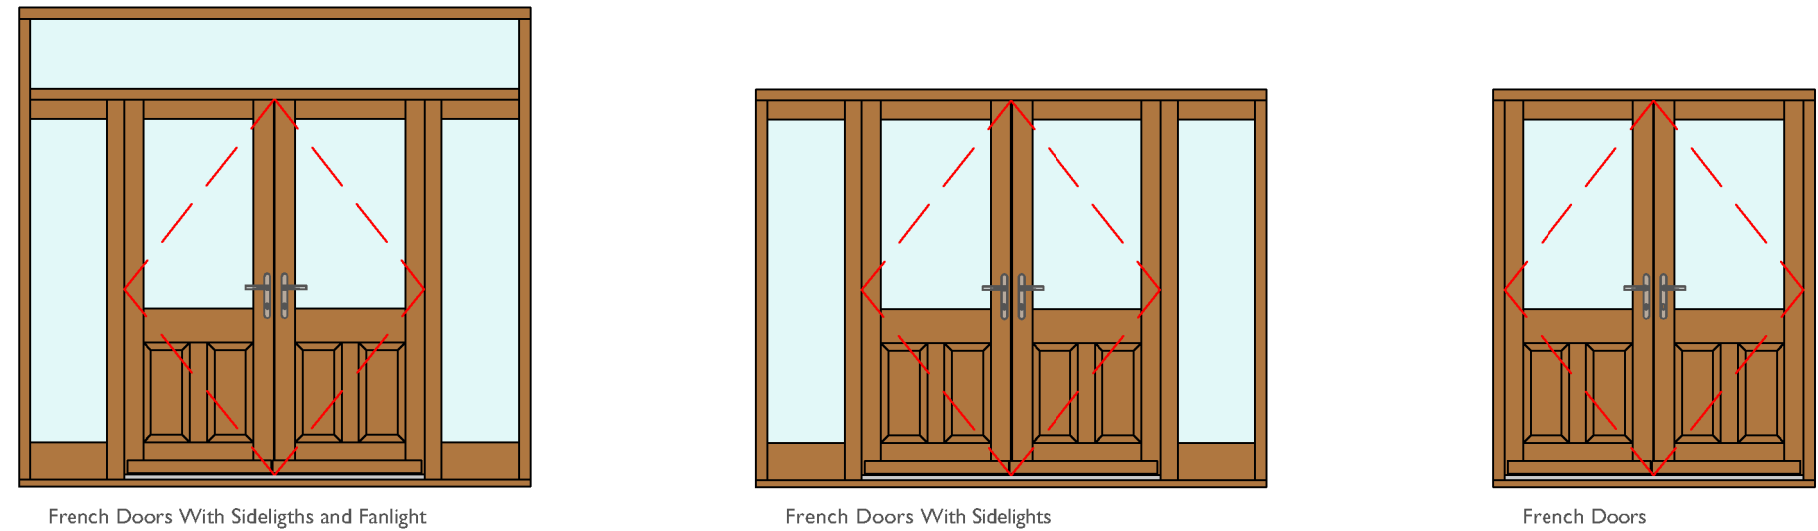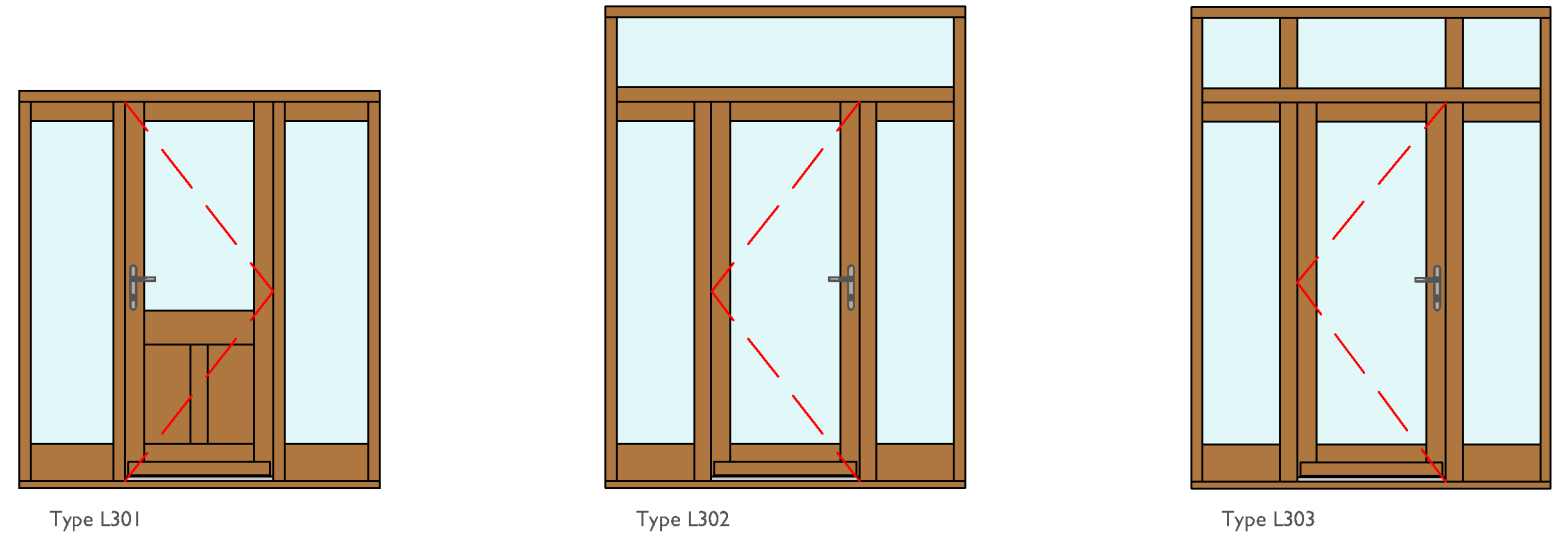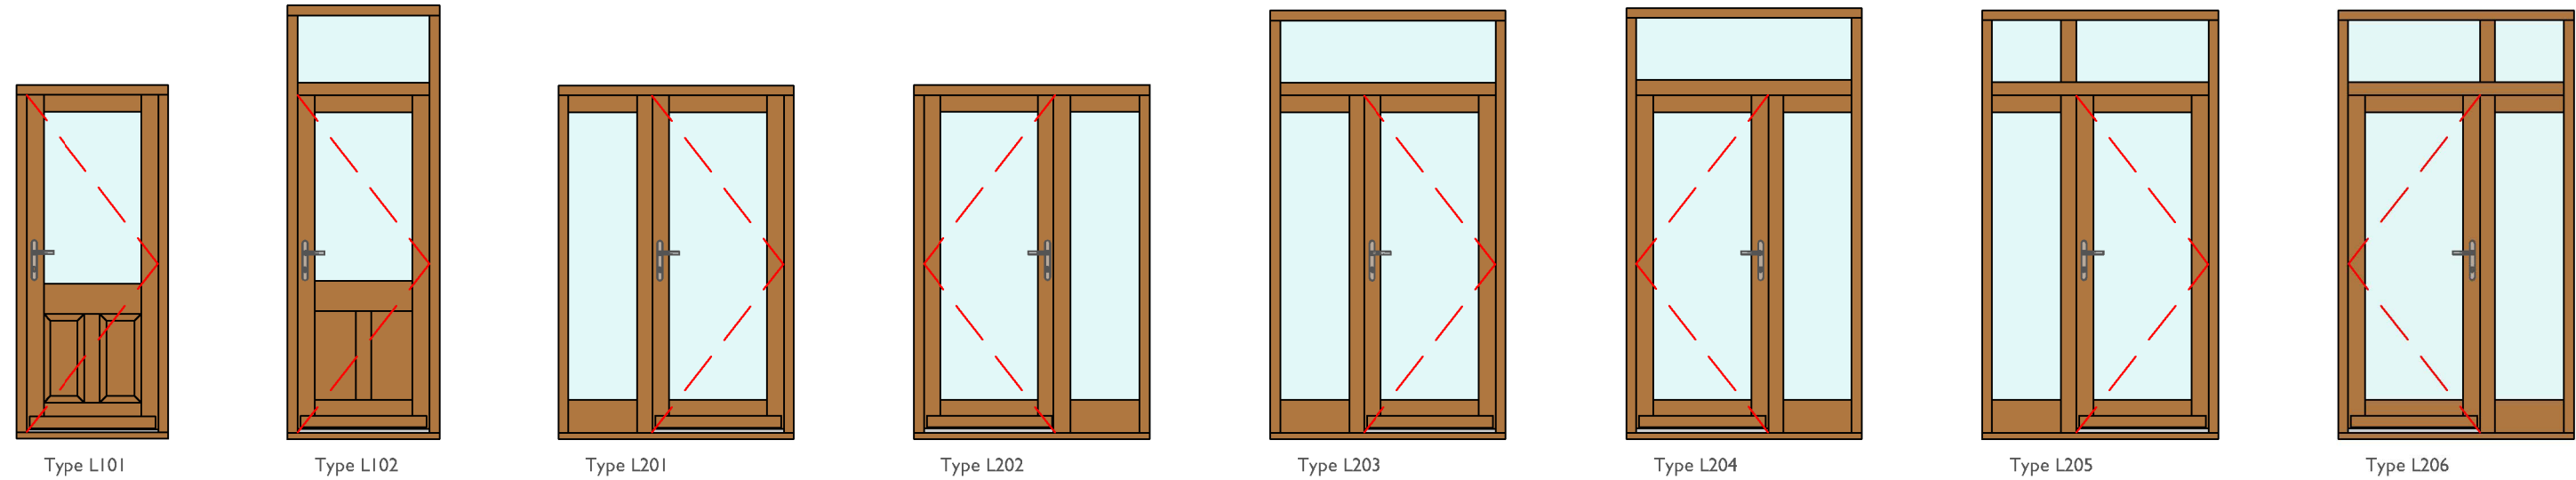

Tolerances: All tolerances are to George Barnsdale Standard Tolerance definitions (see supporting document for more detail) unless stated on the drawing.  
© George Barnsdale & Sons Ltd. All rights reserved. No part of this drawing may be reproduced without the permission of George Barnsdale & Son Ltd.

System: T-DS2-94-68		
Title: Traditional - Inward Opening Doorset (68mm)		
Scale:	Rev No:	Date:
As Shown	A	9-Mar-18
Drawn By:	Sheet No:	Status:
LH	8	Released