



ELEVATIONS

Elevation 1 - Outside View

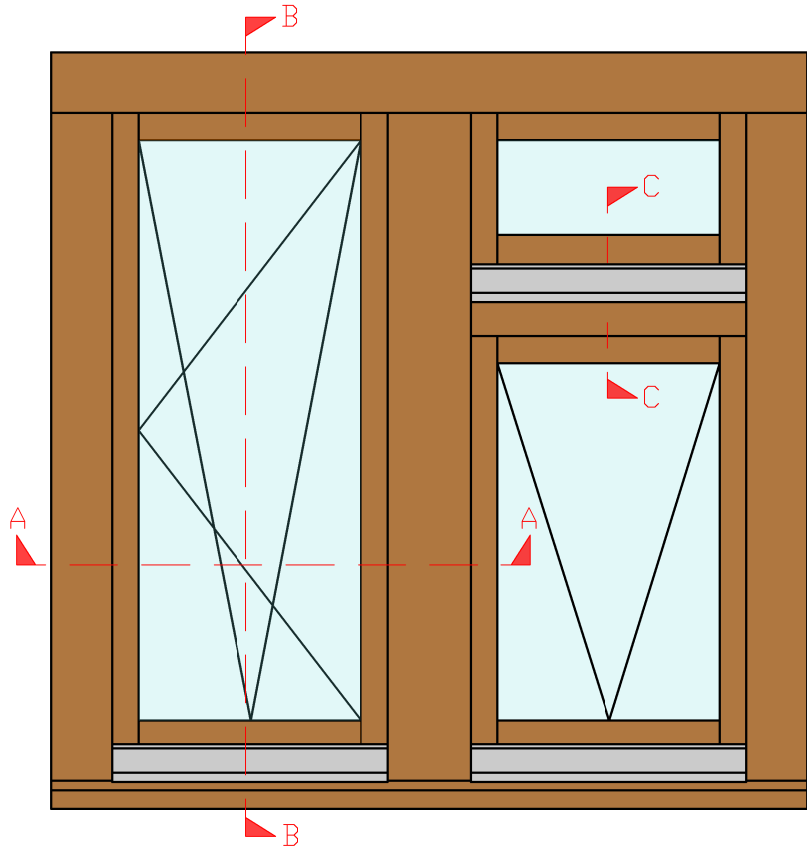


Elevation 2 - Inside View

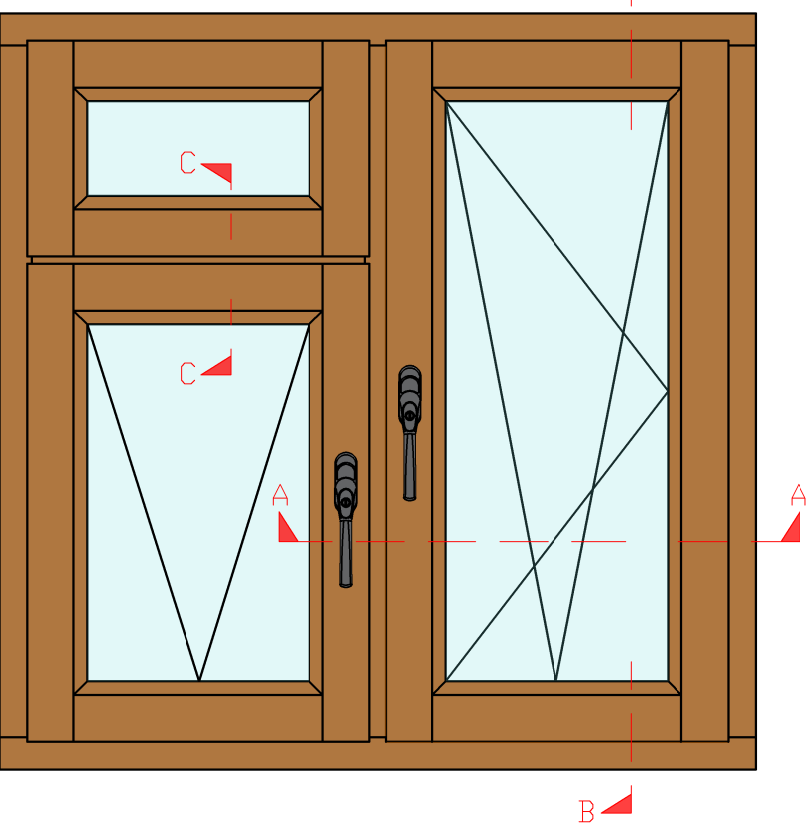


SECTIONS



Section A-A - Jamb and mullion (Scale 1:2)

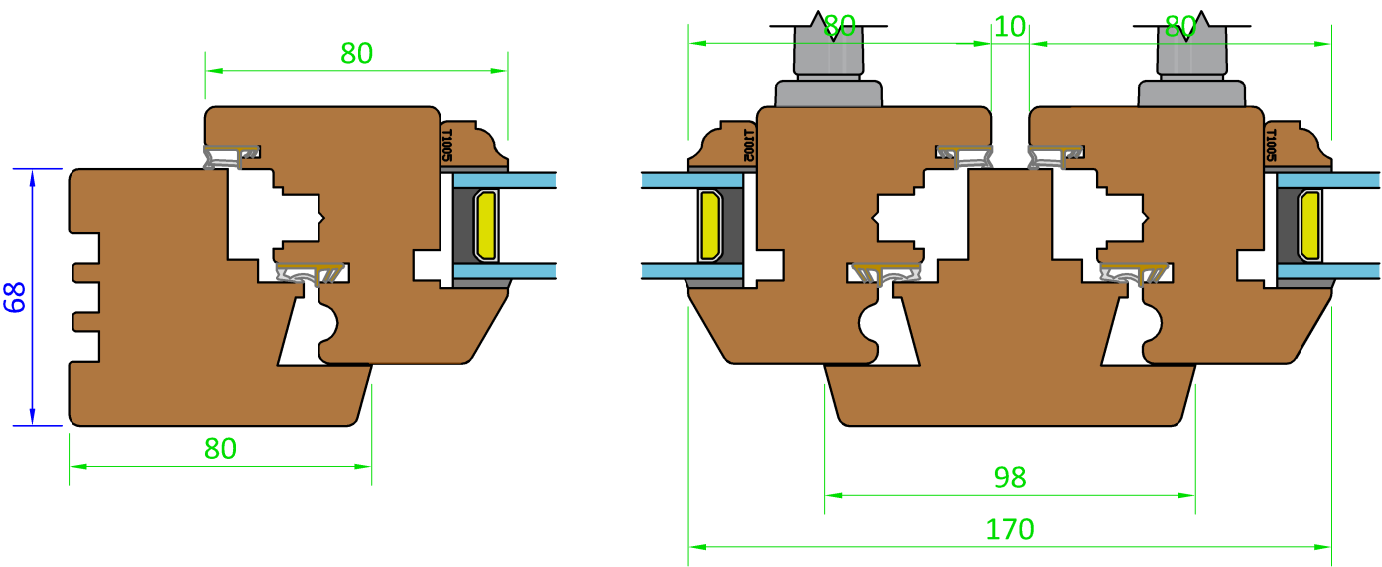

Section B-B - Head and Cill Detail

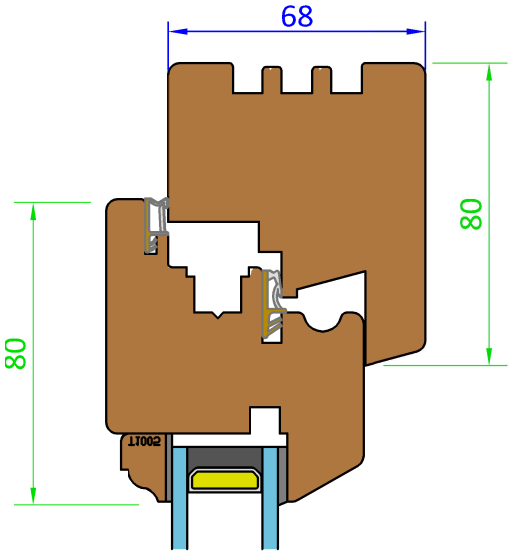

Section C-C - Transom (Scale 1:2)

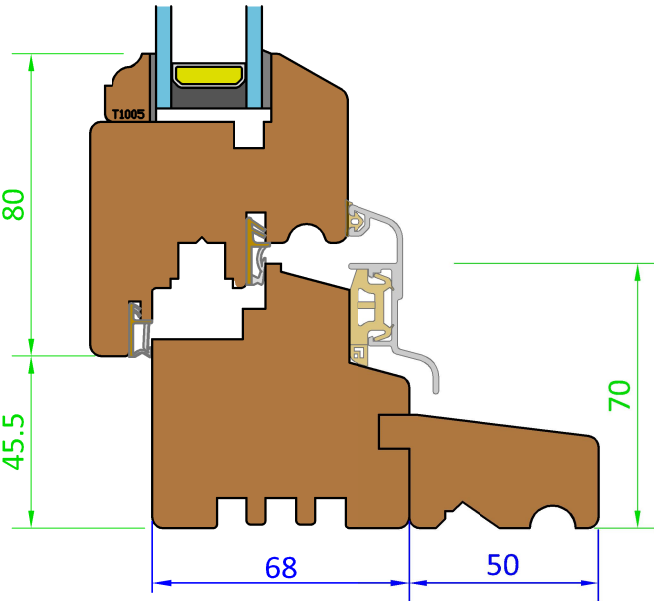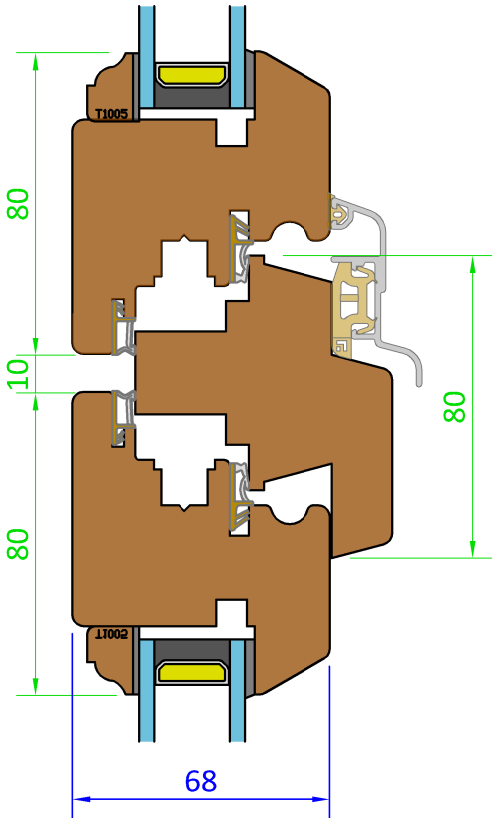

Variable Dimensions
(Dim shown is usually min)

Fixed Dimensions


Tolerances: All tolerances are to George Barnsdale Standard Tolerancedefinitions (see supporting document for more detail) unless stated on the drawing.
© George Barnsdale & Sons Ltd. All rights reserved.No part of this d'awing may be reproduced without the permission of George Barnsdale & Son Ltd.

System: T-E1-68-XX			
Title: Traditional - Tilt and Turn (68mm)			
Basic Section			
Scale:	As Shown	Rev No: A	Date: 26/11/19
Drawn By:	CS	Sheet No: 1	Status: WIP


**GEORGE
BARNSDALE**
Est. 1884
High Street, Dorington, Spalding, Lincs, PE11 4TA
01775 823000
www.georgebarnsdale.co.uk

FRAME OPTIONS


Head Drip Option - (Scale 1:2)

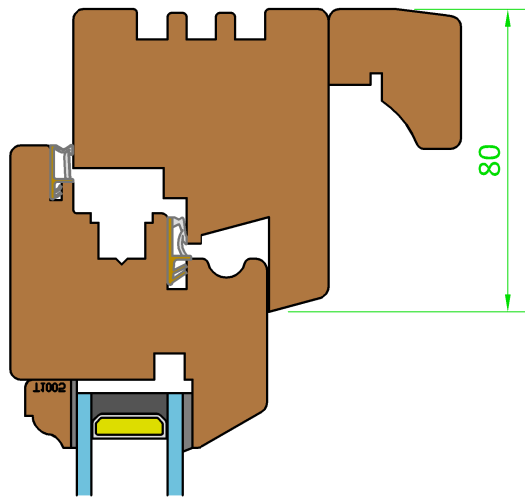


Standard Frame Vent - (Scale 1:2)

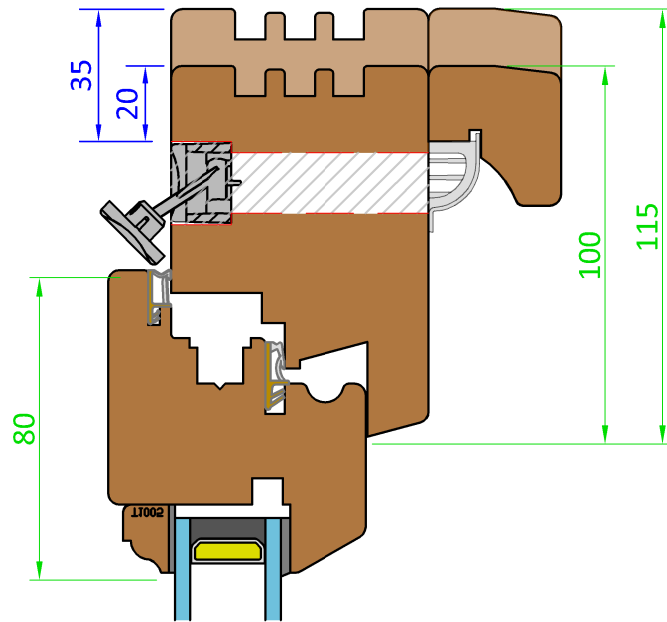




Frame Vent Canopy Option - (Scale 1:2)

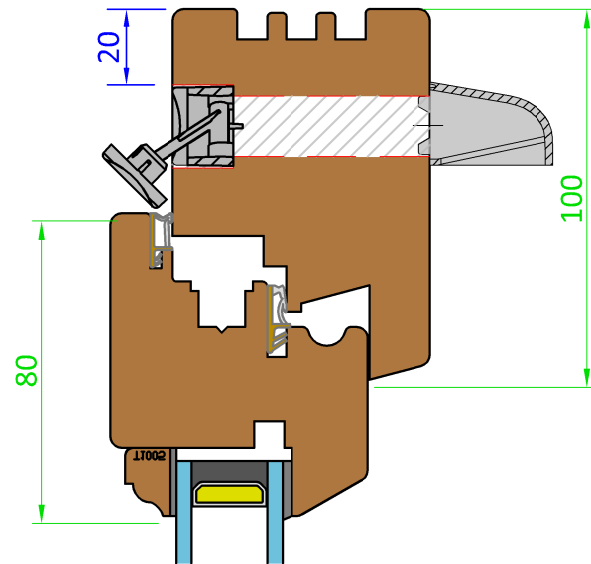

Sash Vent Canopy Option (Scale 1:2)

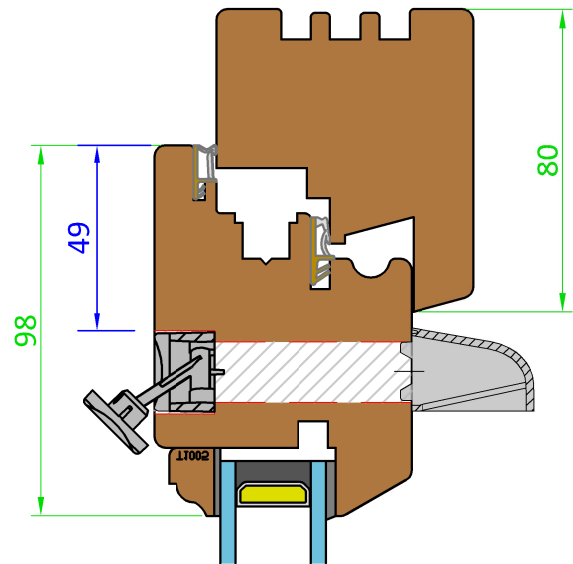

Cill Extension Options - (Scale 1:2)

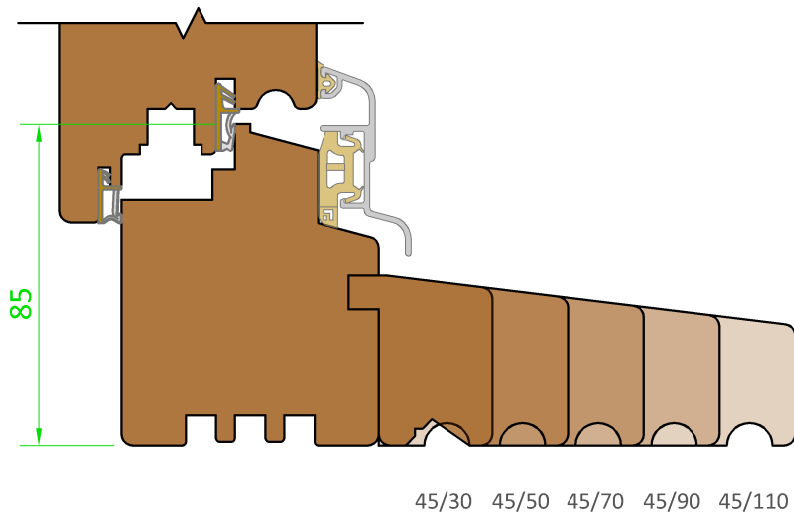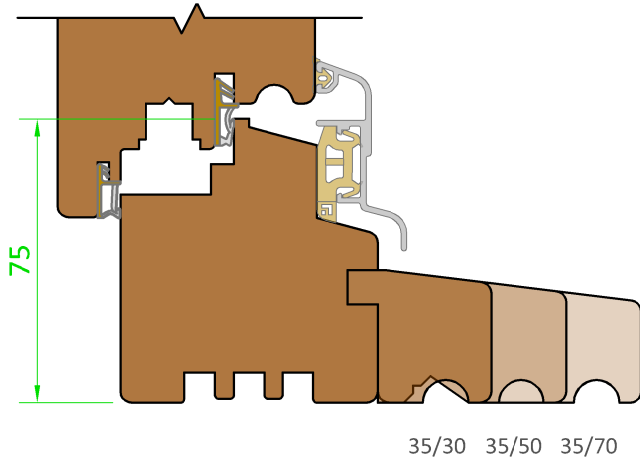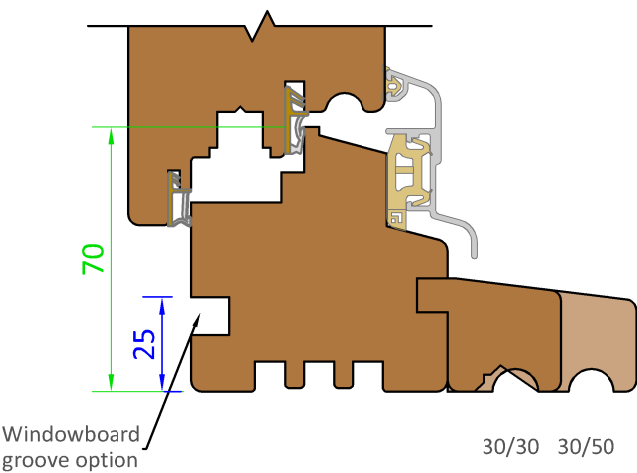

Variable Dimensions
(Dim shown is usually min)


Fixed Dimensions

Tolerances: All tolerances are to George Barnsdale Standard Tolerancedefinitions (see supporting document for more detail) unless stated on the drawing.
© George Barnsdale & Sons Ltd. All rights reserved.No part of this d'awing may be reproduced without the permission of George Barnsdale & Son Ltd.


System: T-E1-68-XX		
Title: Traditional - Tilt and Turn (68mm) Vents & Cill		
Scale: As Shown	Rev No: A	Date: 26/11/19
Drawn By: CS	Sheet No: 2	Status: WIP

**GEORGE
BARNSDALE**
Est. 1884
High Street, Dorington, Spalding, Lincs, PE11 4TA
01775 823000
www.georgebarnsdale.co.uk


French Meeting Elevation - (Scale 1:15)

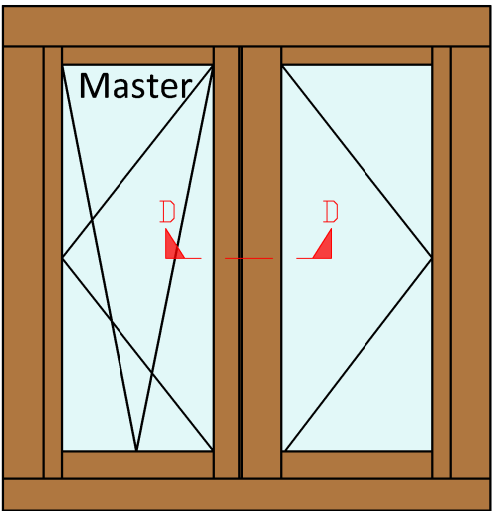


French Window - Section D-D (Scale 1:2)

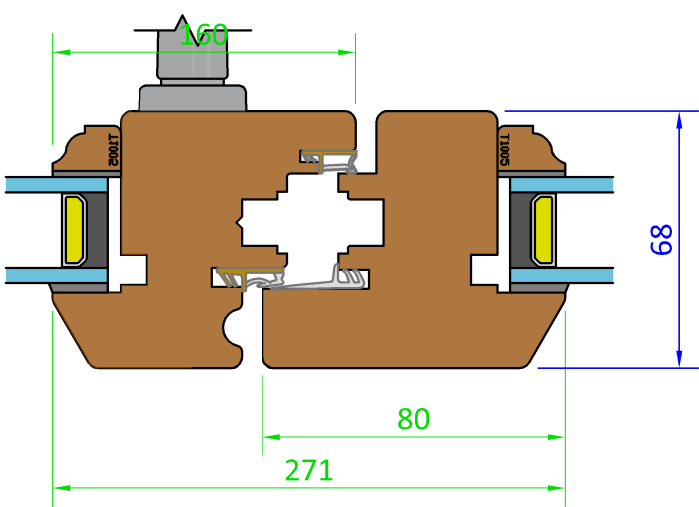


Direct Glazed Elevation - (Scale 1:15)

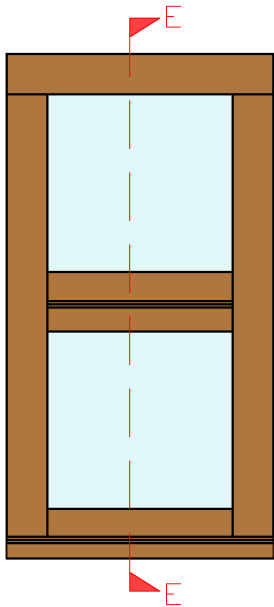


Direct Glazed Frame Option-
Section E-E (Scale 1:2)

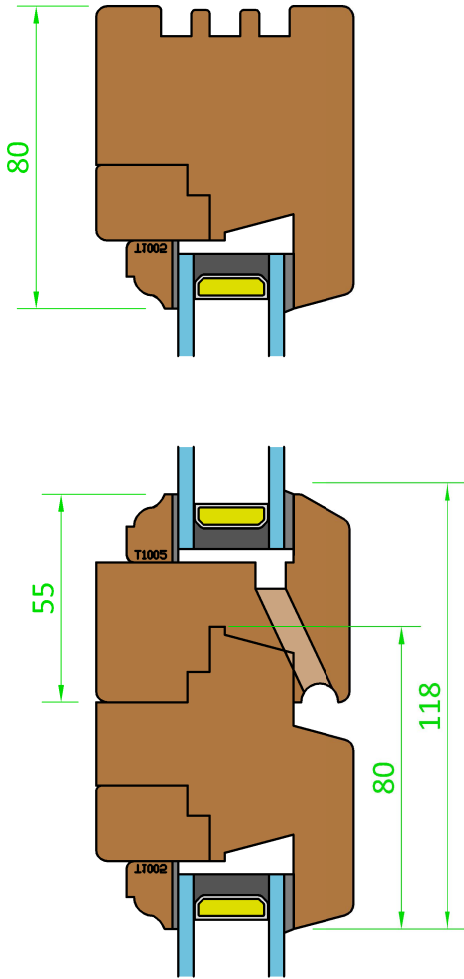

Timber Drip Option (Scale 1:15)

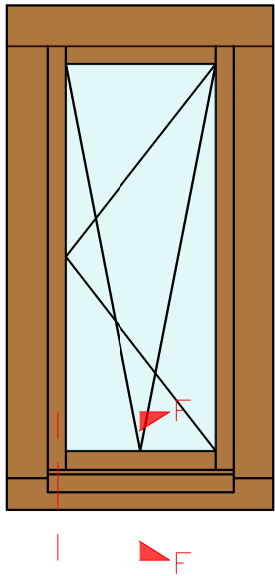



Timber Drip - Section F-F
(Scale 1:2)

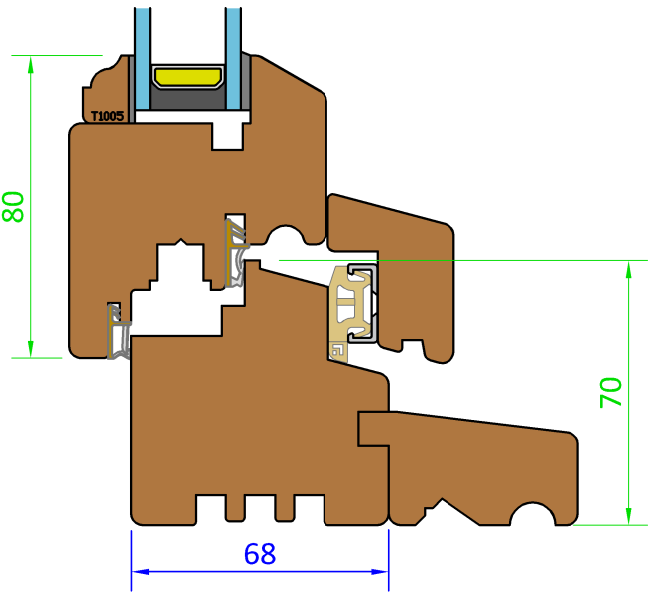

Timber drip is only used with
the Pencil Round frame option

Pencil Round Frame Profile
(Scale 1:2)

Pencil Round Profile

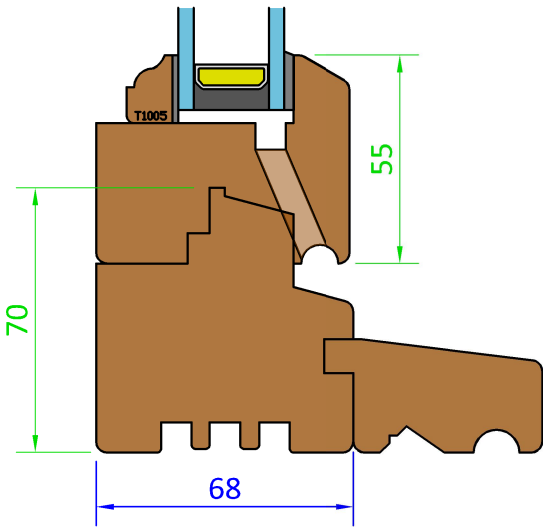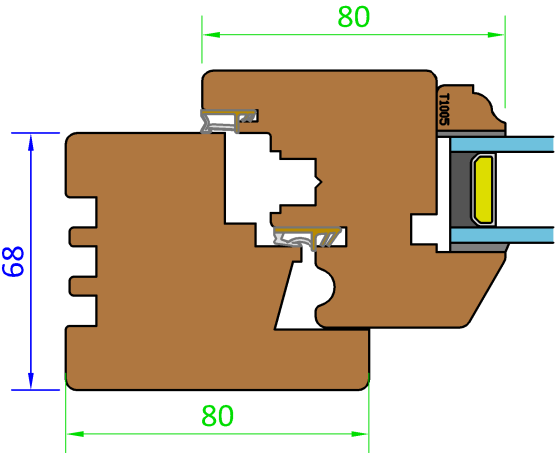

Tolerances: All tolerances are to George Barnsdale Standard Tolerancedefinitions (see supporting document for more detail) unless stated on the drawing.
© George Barnsdale & Sons Ltd. All rights reserved.No part of this d'awing may be reproduced without the permission of George Barnsdale & Son Ltd.




Variable Dimensions
(Dim shown is usually min)

Fixed Dimensions



System: T-E1-68-XX			
Title: Traditional - Tilt and Turn (68mm) French & Direct Glazed			
Scale:	As Shown	Rev No: A	Date: 26/11/19
Drawn By:	CS	Sheet No: 3	Status: WIP

FRAME AND SASH OPTIONS


68mm Frame with Extended
78mm Sash Detail (Scale 1:2)

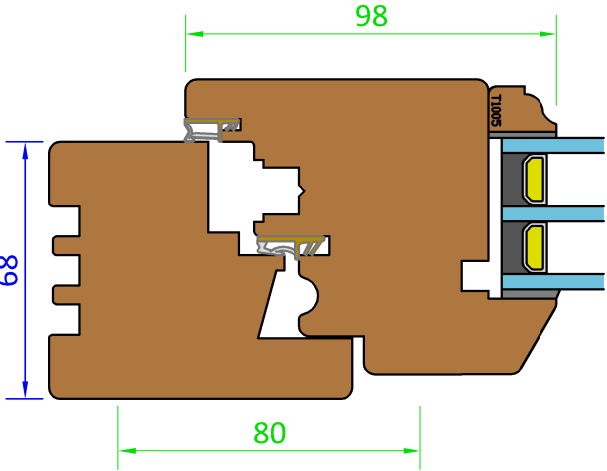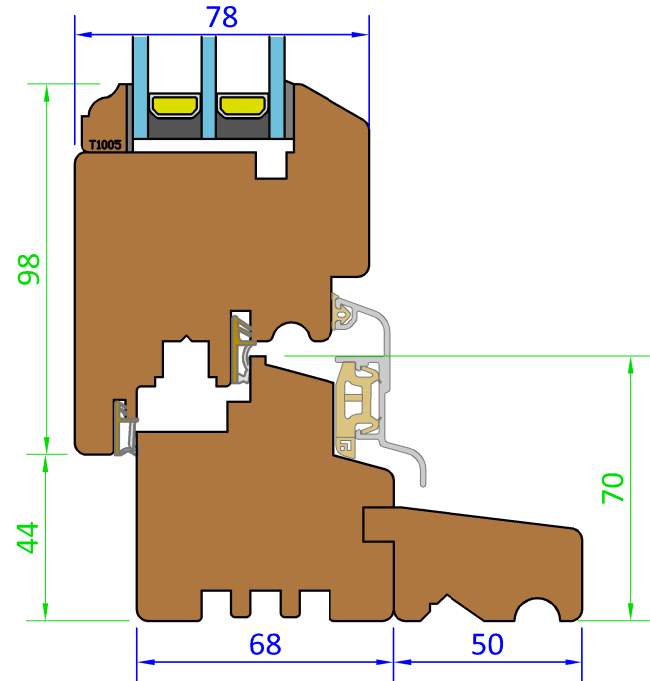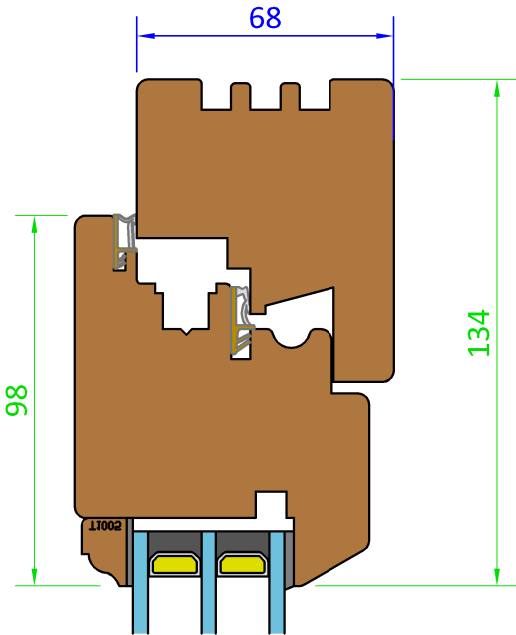


Extended 78mm Transom -
(Scale 1:2)

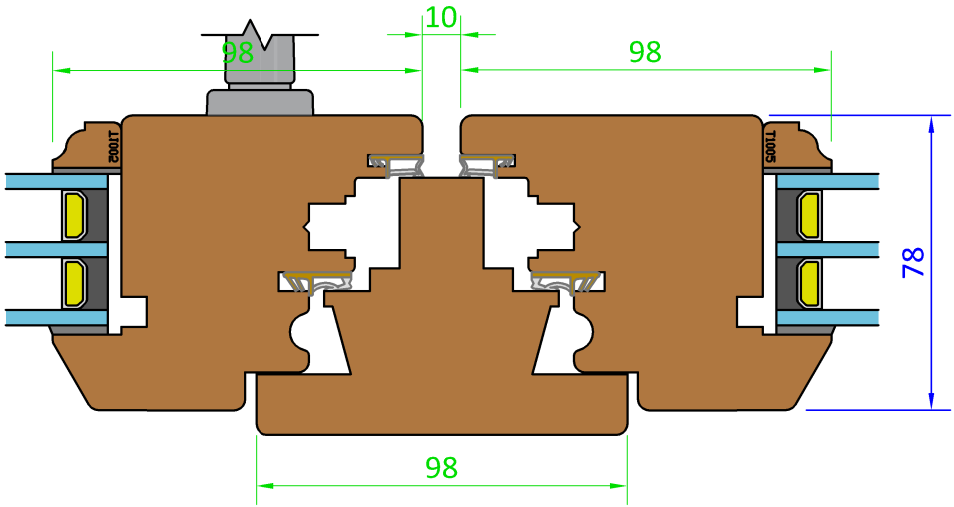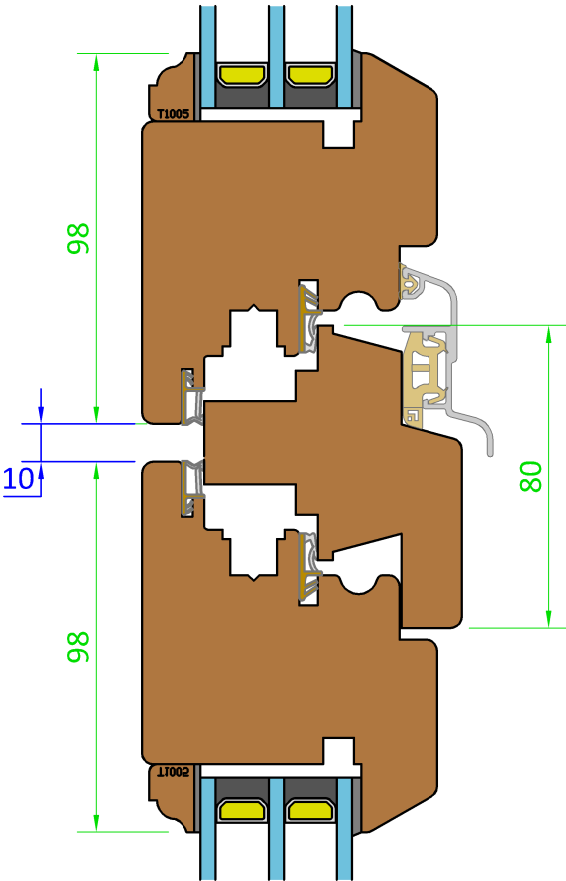

Extended 78mm French Meeting
Rail - (Scale 1:2)

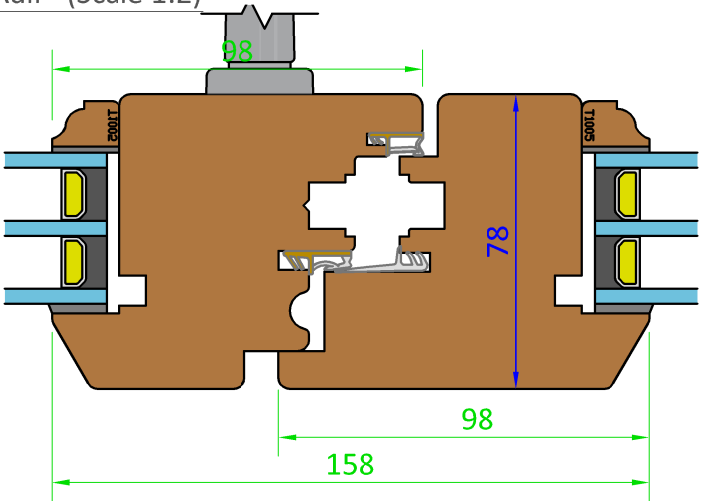

Extended Sash Vent - (Scale 1:2)

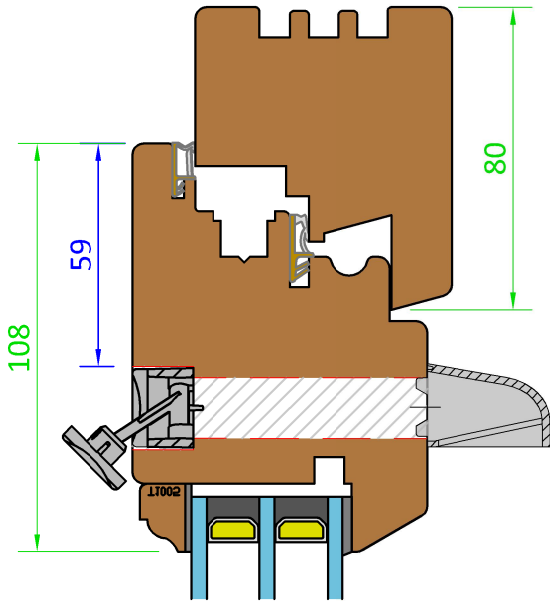

Variable Dimensions
(Dim shown is usually min)


Fixed Dimensions

Tolerances: All tolerances are to George Barnsdale Standard Tolerances definitions (see supporting document for more detail) unless stated on the drawing.
© George Barnsdale & Sons Ltd. All rights reserved. No part of this drawing may be reproduced without the permission of George Barnsdale & Son Ltd.


System: T-E1-68-XX			
Title: Traditional - Tilt and Turn (68mm) 78mm Sash Option			
Scale:	As Shown	Rev No: A	Date: 26/11/19
Drawn By:	CS	Sheet No: 4	Status: WIP

**GEORGE
BARNSDALE**
Est. 1884
High Street, Dorington, Spalding, Lincs, PE11 4TA
01775 823000
www.georgebarnsdale.co.uk

90° Corner Post

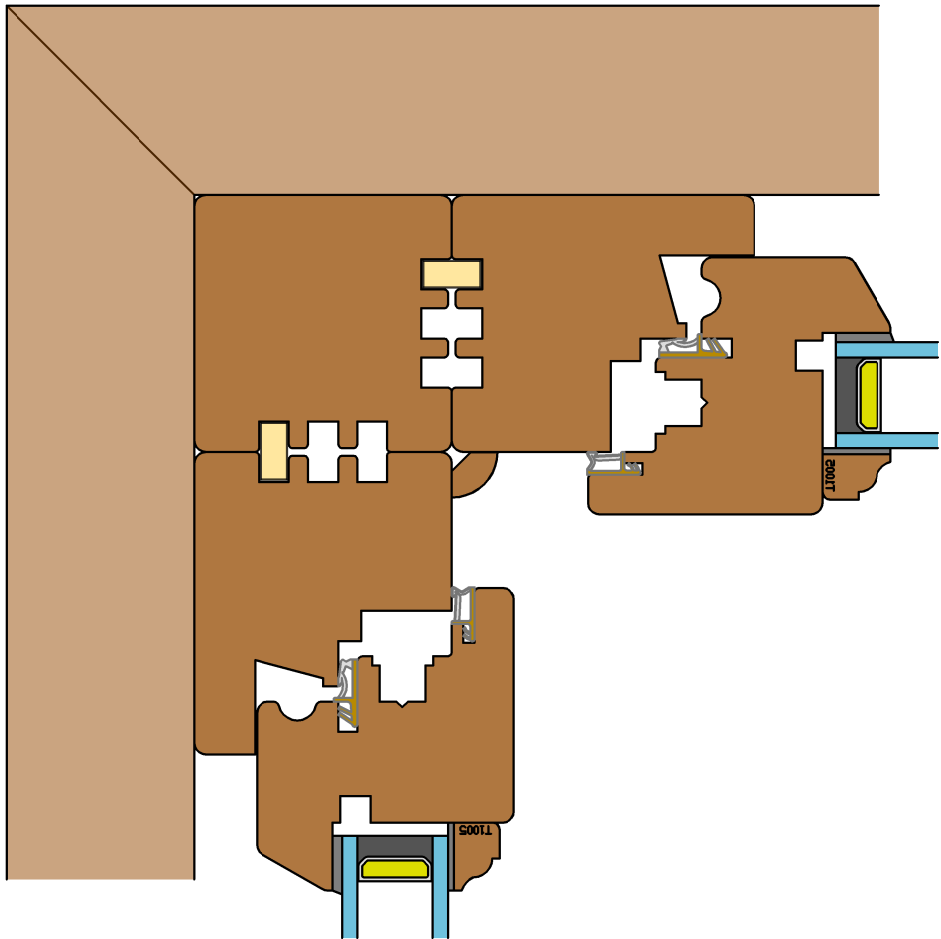

91-155° Angled Corner Post

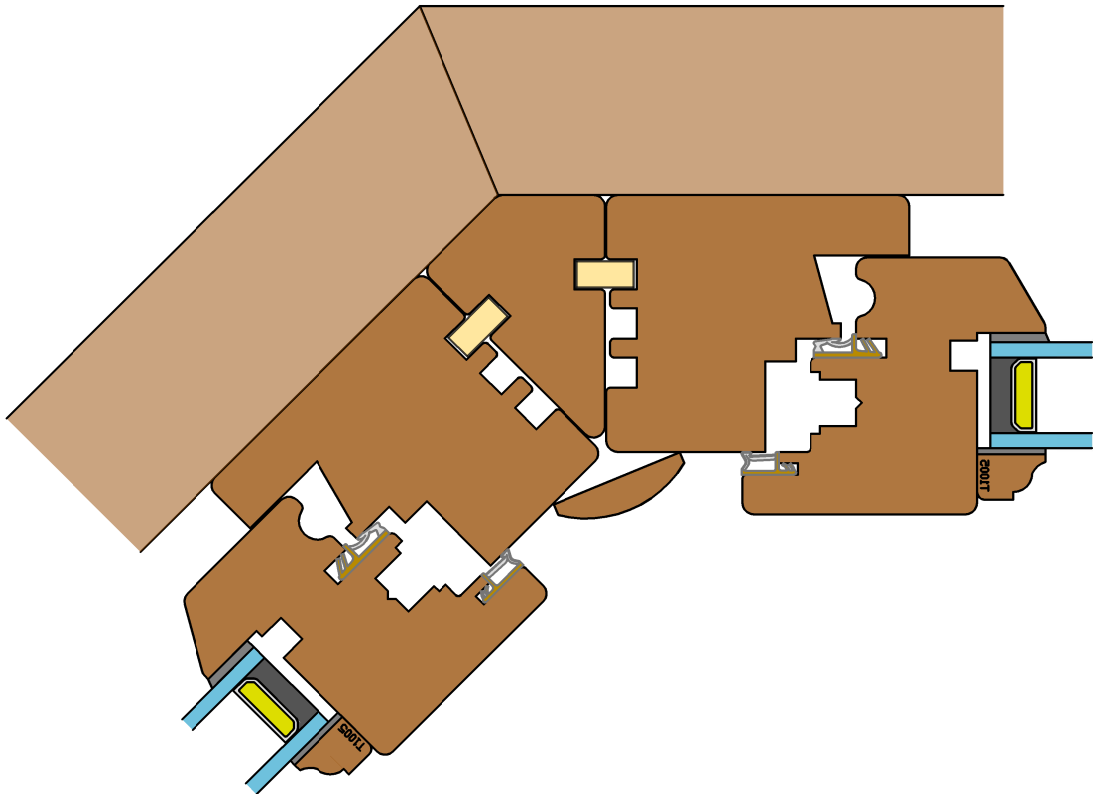

156-179° Segmented Bay



Variable Dimensions
(Dim shown is usually min)

Fixed Dimensions

Tolerances: All tolerances are to George Barnsdale Standard Tolerancedefinitions (see supporting document for more detail) unless stated on the drawing.
© George Barnsdale & Sons Ltd. All rights reserved.No part of this d'awing may be reproduced without the permission of George Barnsdale & Son Ltd.

System: T-E1-68-XX			
Title: Traditional - Tilt and Turn (68mm)			
Bay Detail			
Scale:	As Shown	Rev No: A	Date: 26/11/19
Drawn By:	CS	Sheet No: 5	Status: WIP