



ELEVATIONS

External View (Scale 1:10)


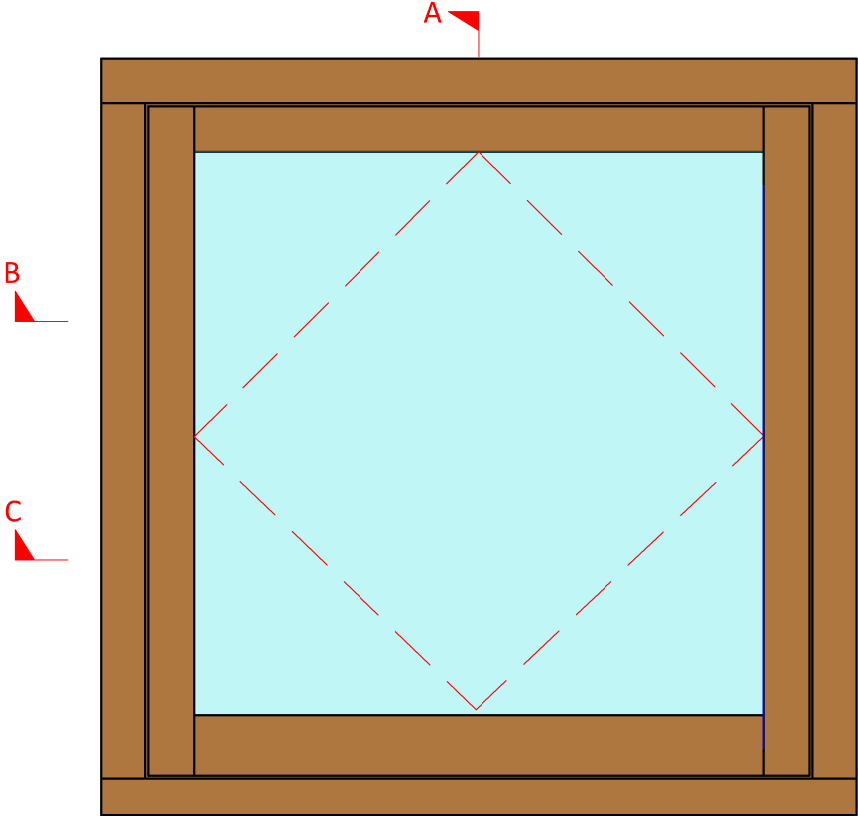


Internal View (Scale 1:10)


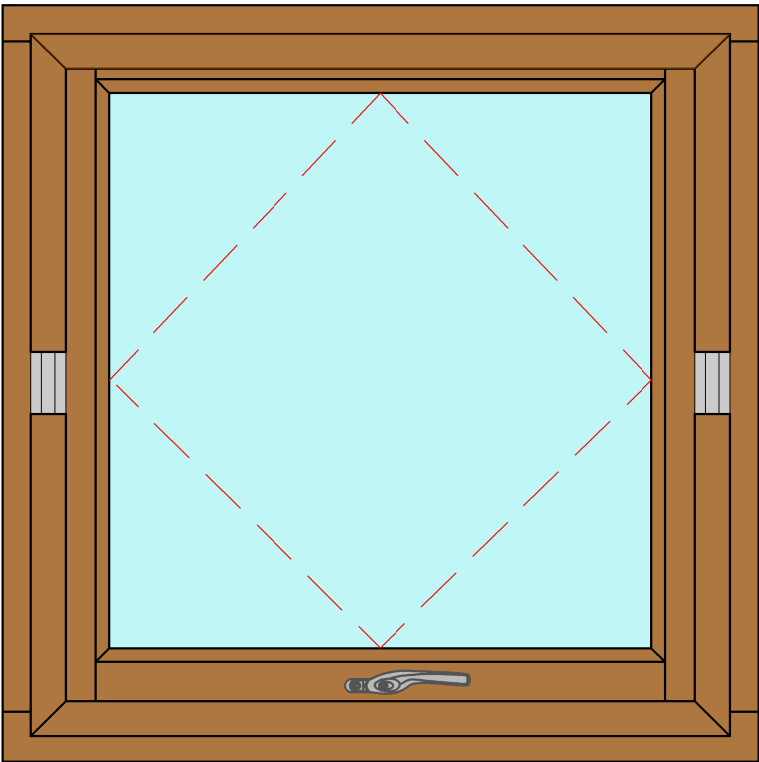


SECTIONS



Section A-A - Cill Detail (Scale 1:2)

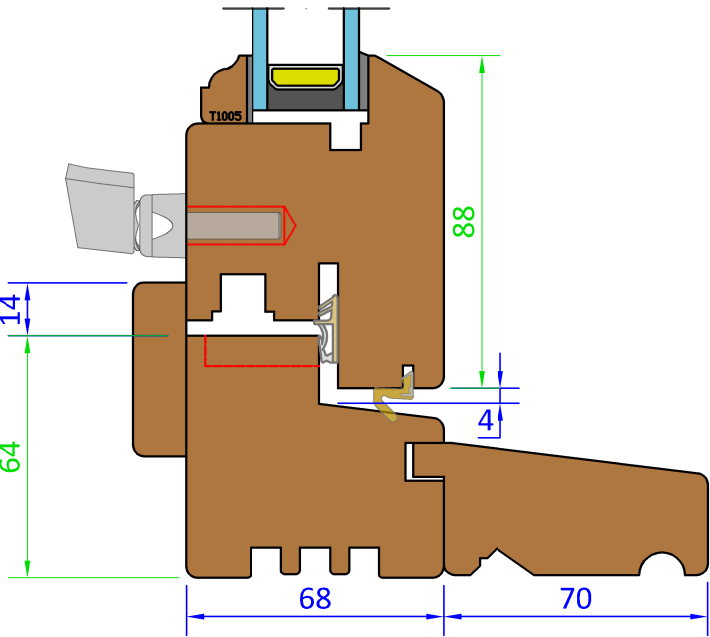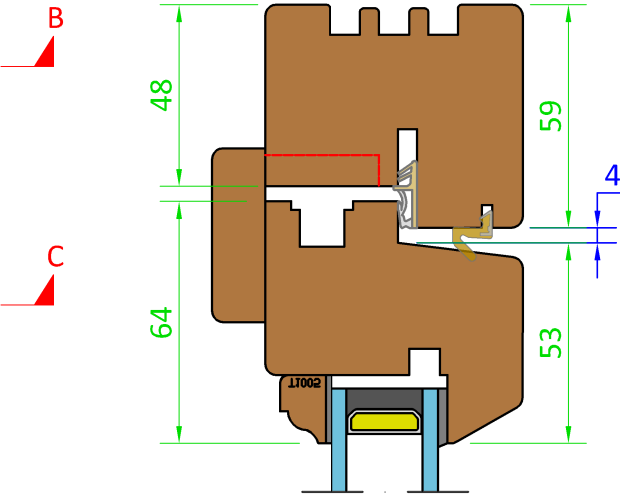

Section B-B - (Scale 1:2)

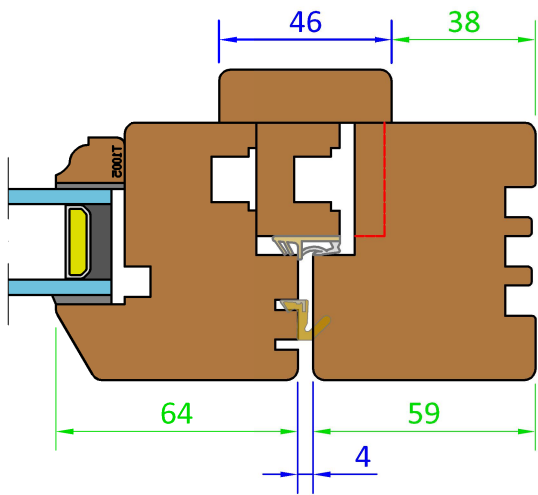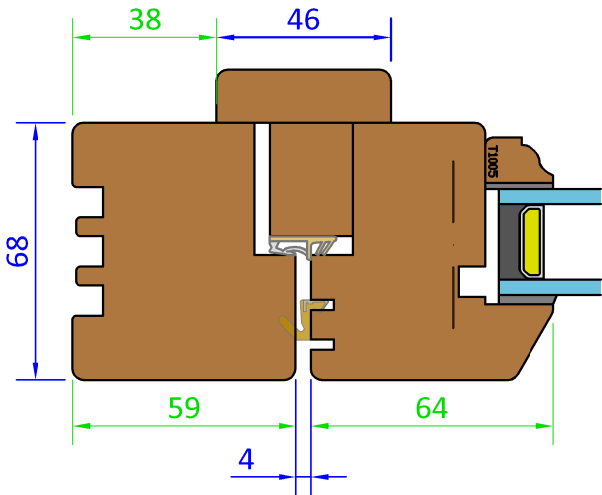

Section C-C - (Scale 1:2)

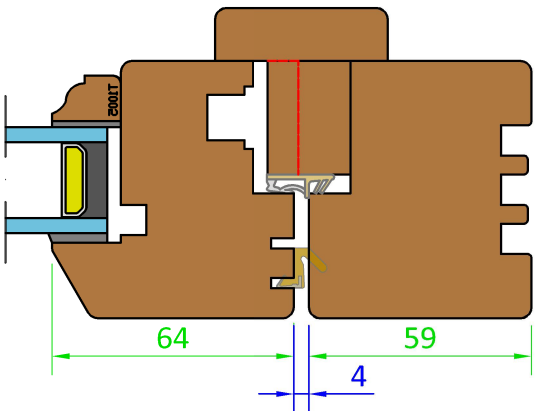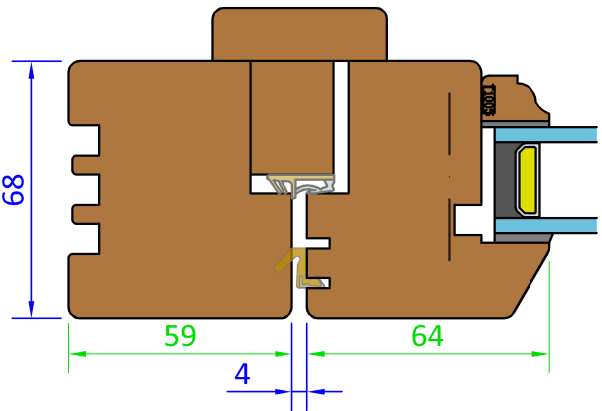

Variable Dimensions
(Dim shown is usually min)

Fixed Dimensions


Tolerances: All tolerances are to George Barnsdale Standard Tolerance definitions (see supporting document for more detail) unless stated on the drawing.
© George Barnsdale & Sons Ltd. All rights reserved. No part of this drawing may be reproduced without the permission of George Barnsdale & Son Ltd.

System: T-P1-68-68		
Title: Traditional - Pivot Sash Window (68mm)		
Scale: As Shown	Rev No: A	Date: 29/11/19
Drawn By: CS	Sheet No: 1	Status: WIP


**GEORGE
BARNSDALE**
Est. 1884
High Street, Dorington, Spalding, Lincs, PE11 4TA
01775 823000
www.georgebarnsdale.co.uk

DETAILS


External View (Scale 1:20)

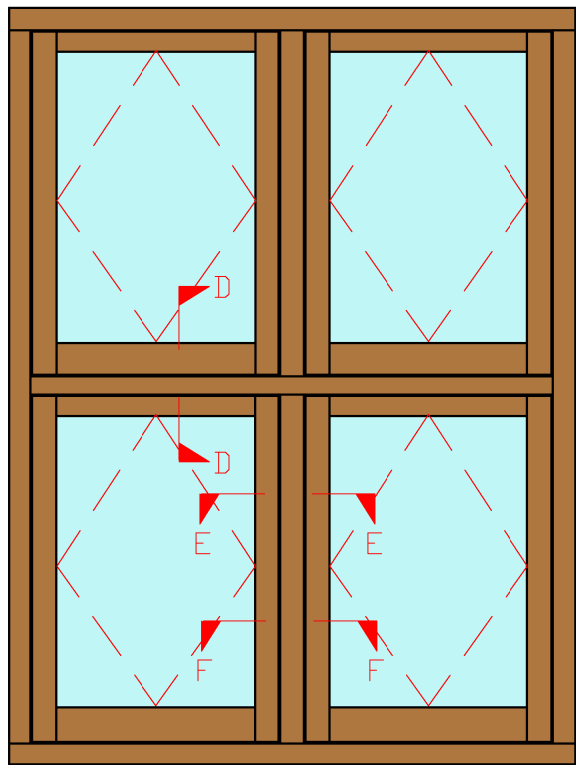


Section D-D - (Scale 1:2)

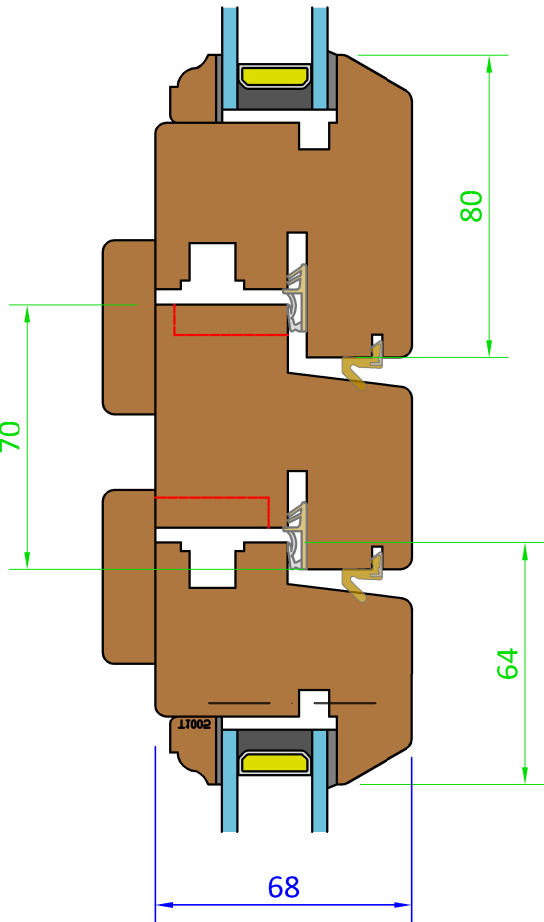

Section E-E - (Scale 1:2)

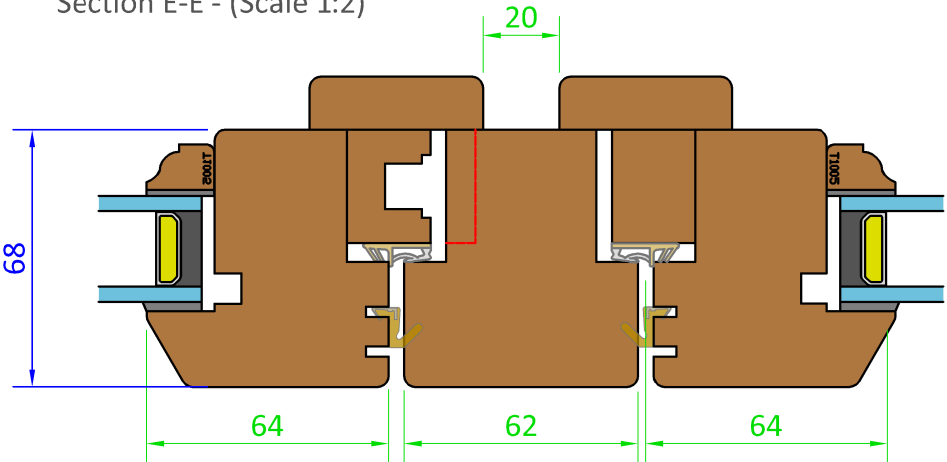


Section F-F - (Scale 1:2)

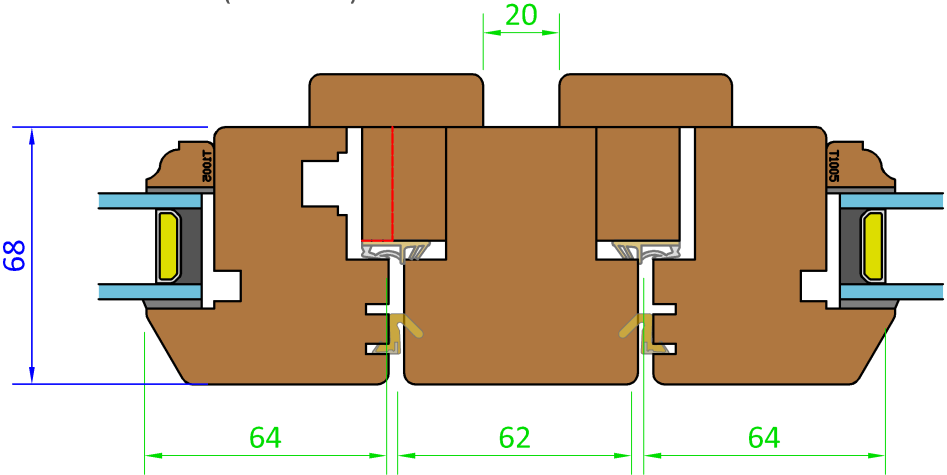


OPTIONS

Cill Extension Option - 35mm - (Scale 1:2)

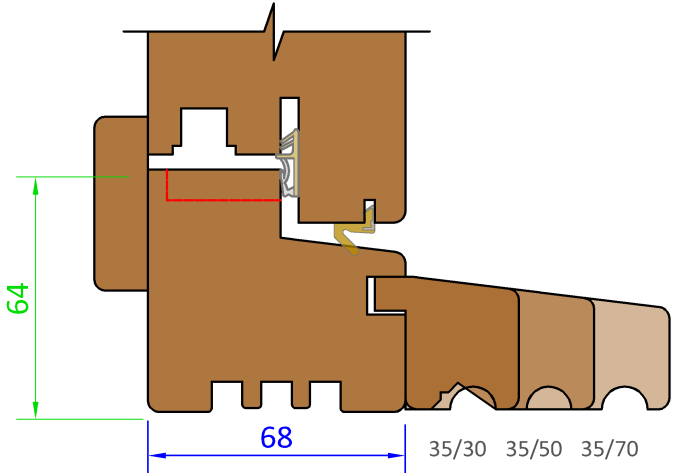

Cill Extension Option - 45mm - (Scale 1:2)

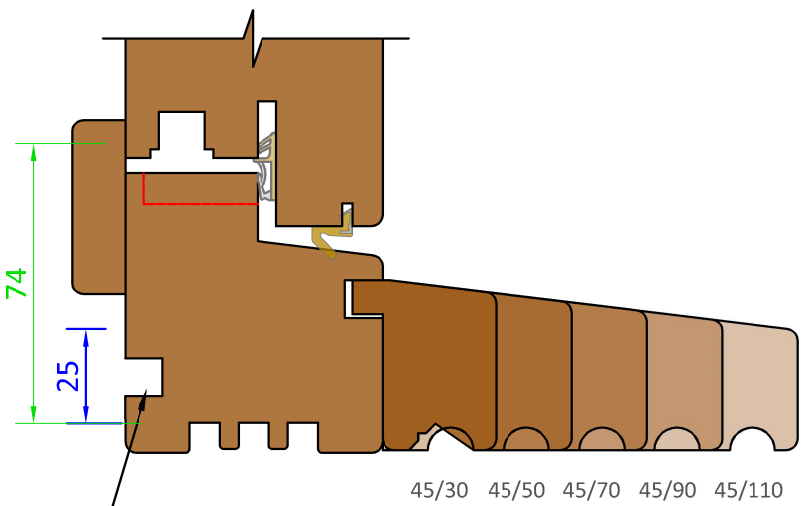

Window Board Groove

Tolerances: All tolerances are to George Barnsdale Standard Tolerance definitions (see supporting document for more detail) unless stated on the drawing.
© George Barnsdale & Sons Ltd. All rights reserved. No part of this drawing may be reproduced without the permission of George Barnsdale & Son Ltd.


Variable Dimensions
(Dim shown is usually min)

Fixed Dimensions


System: T-P1-68-68		
Title: Traditional - Pivot Sash Window (68mm)		
Scale:	As Shown	Rev No: A
Drawn By:	CS	Sheet No: 2
		Date: 29/11/19
		Status: WIP

DETAILS


Head Drip - (Scale 1:2)

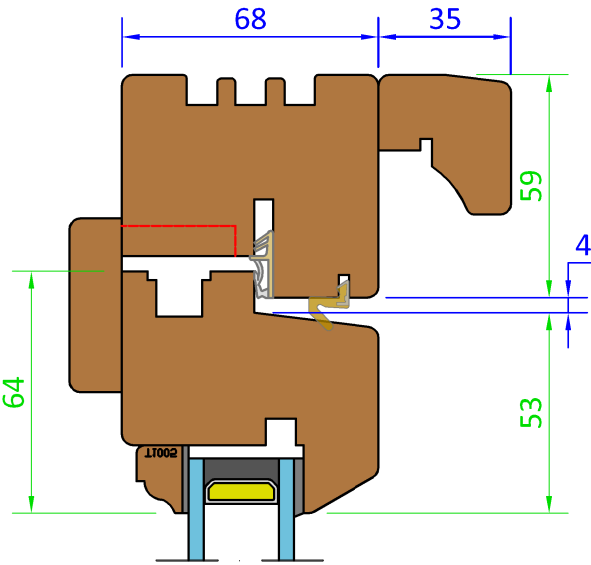


Head Drip With Vent - (Scale 1:2)

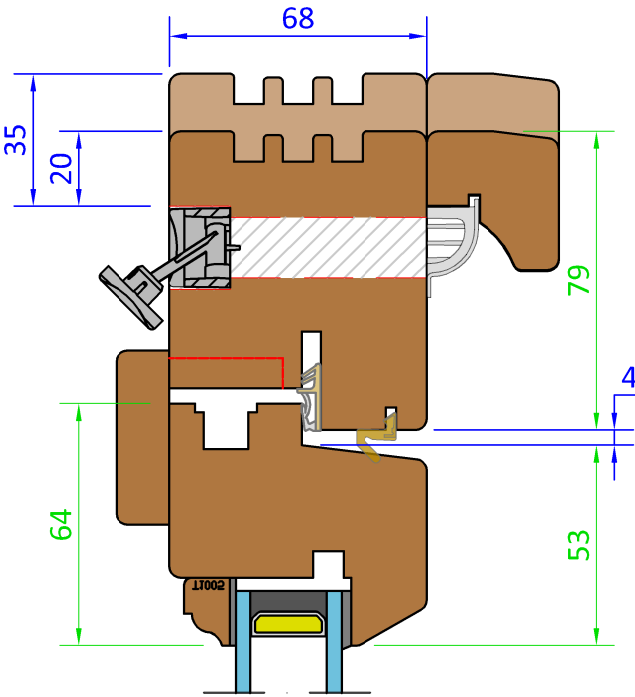

Vent In Head - (Scale 1:2)

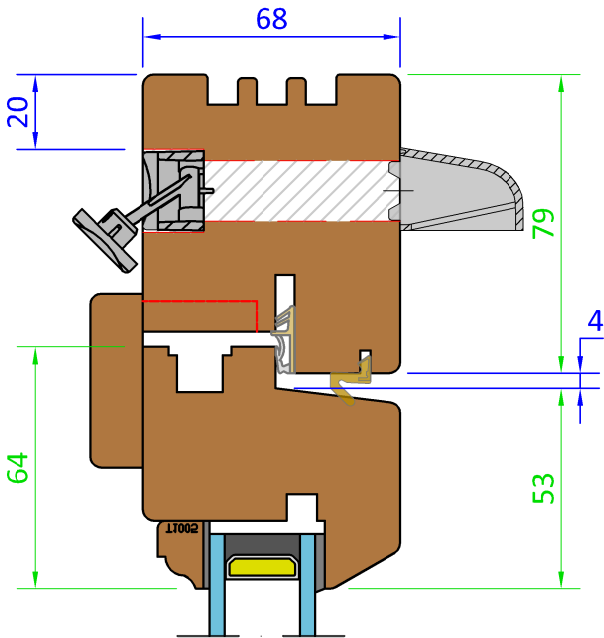

Vent In Sash - (Scale 1:2)

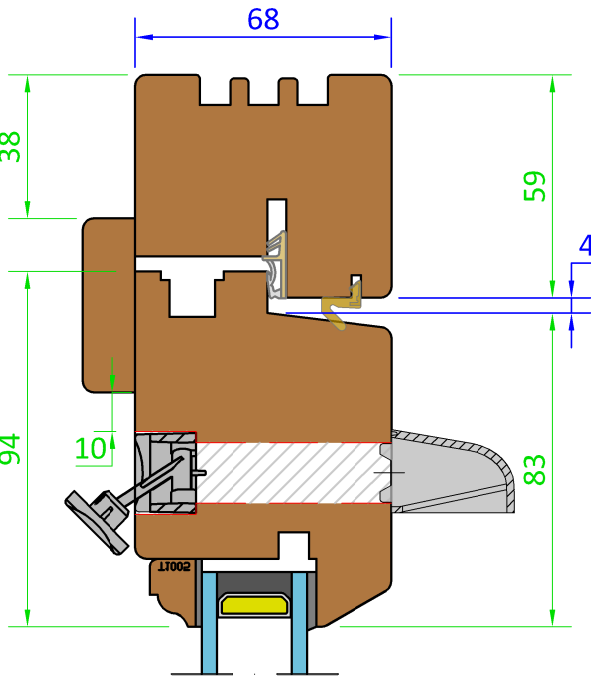

Variable Dimensions
(Dim shown is usually min)

Fixed Dimensions


Tolerances: All tolerances are to George Barnsdale Standard Tolerance definitions(see supporting document for more detail) unless stated on the drawing.
© George Barnsdale & Sons Ltd. All rights reserved. No part of this drawing maybe reproduced without the permission of George Barnsdale & Son Ltd.

System: T-P1-68-68		
Title: Traditional - Pivot Sash Window (68mm)		
Scale:	As Shown	Rev No: A
Drawn By:	CS	Sheet No: 3
		Date: 29/11/19
		Status: WIP


**GEORGE
BARNSDALE**
Est. 1884
High Street, Dorington, Spalding, Lincs, PE11 4TA
01775 823000
www.georgebarnsdale.co.uk

ELEVATIONS

Outside View (Scale 1:10)

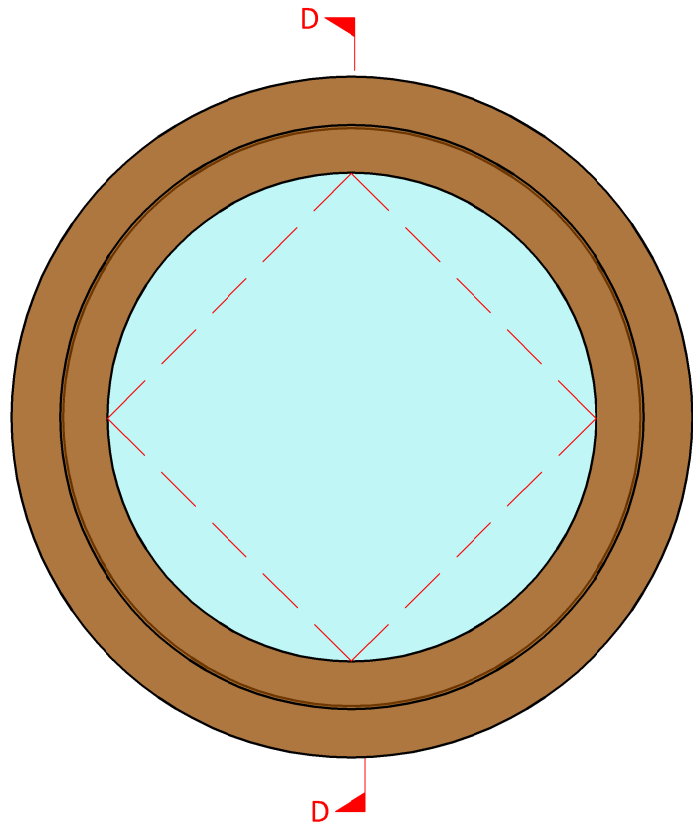


Inside View (Scale 1:10)

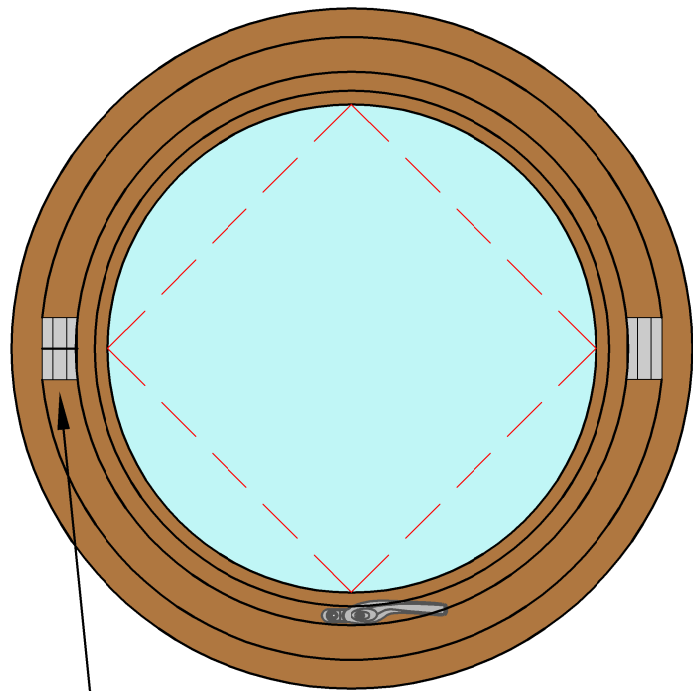

Flush hinge for diameters
Ø750mm - 2000mm



Inside View (Alternative hinge)
(Scale 1:10)

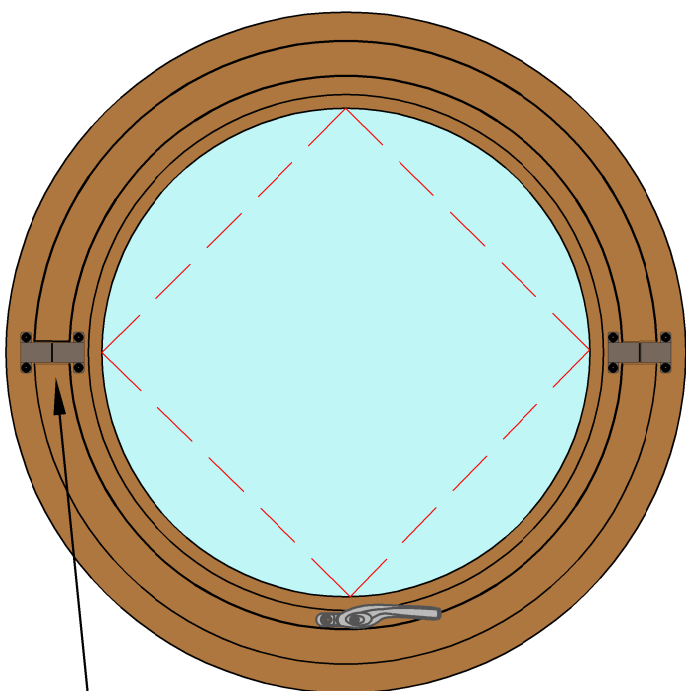

Surface hinge for diameters
Ø550mm - 1500mm

SECTIONS

Section D-D - (Scale 1:2)

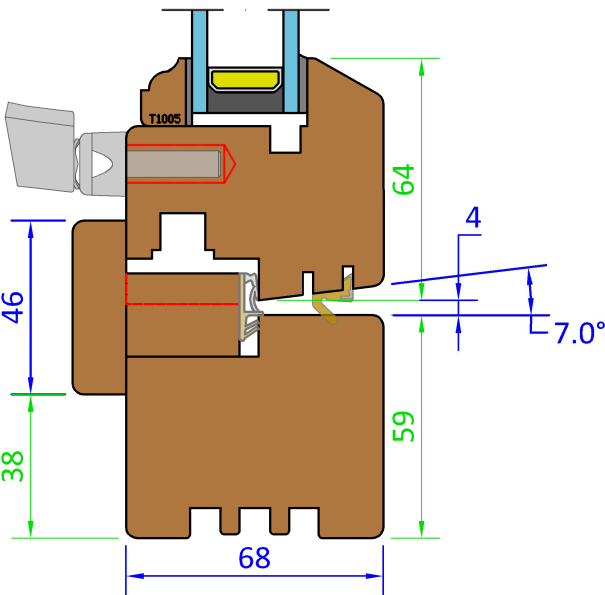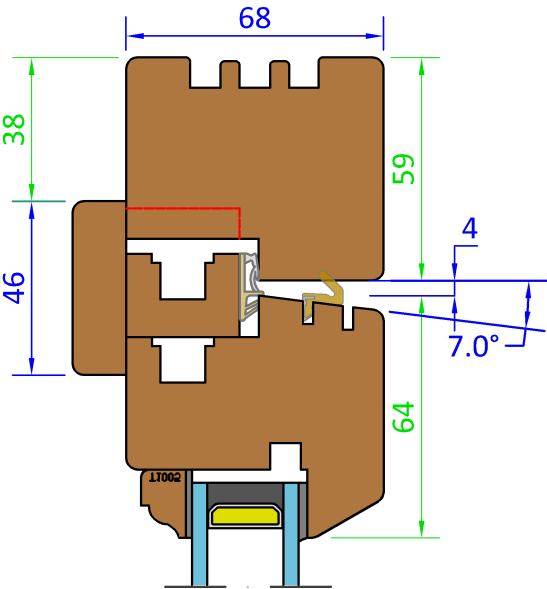


Variable Dimensions
(Dim shown is usually min)

Fixed Dimensions


System: T-P1-68-68			
Title: Traditional - Pivot Sash Window (68mm)			
Scale:	As Shown	Rev No:	A
Drawn By:	CS	Sheet No:	4
		Date:	29/11/19
		Status:	WIP

Bay Connection Details - (Scale 1:2)


90° Corner Post

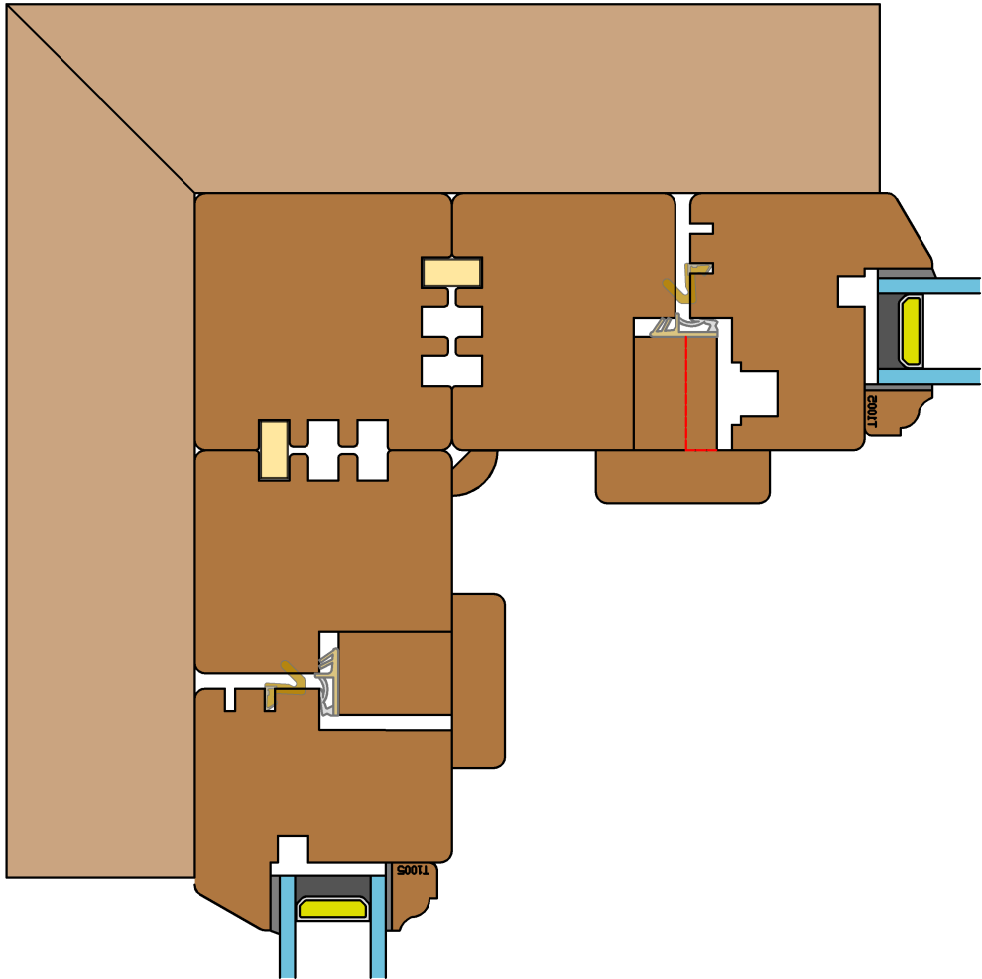

91-155° Angled Corner Post

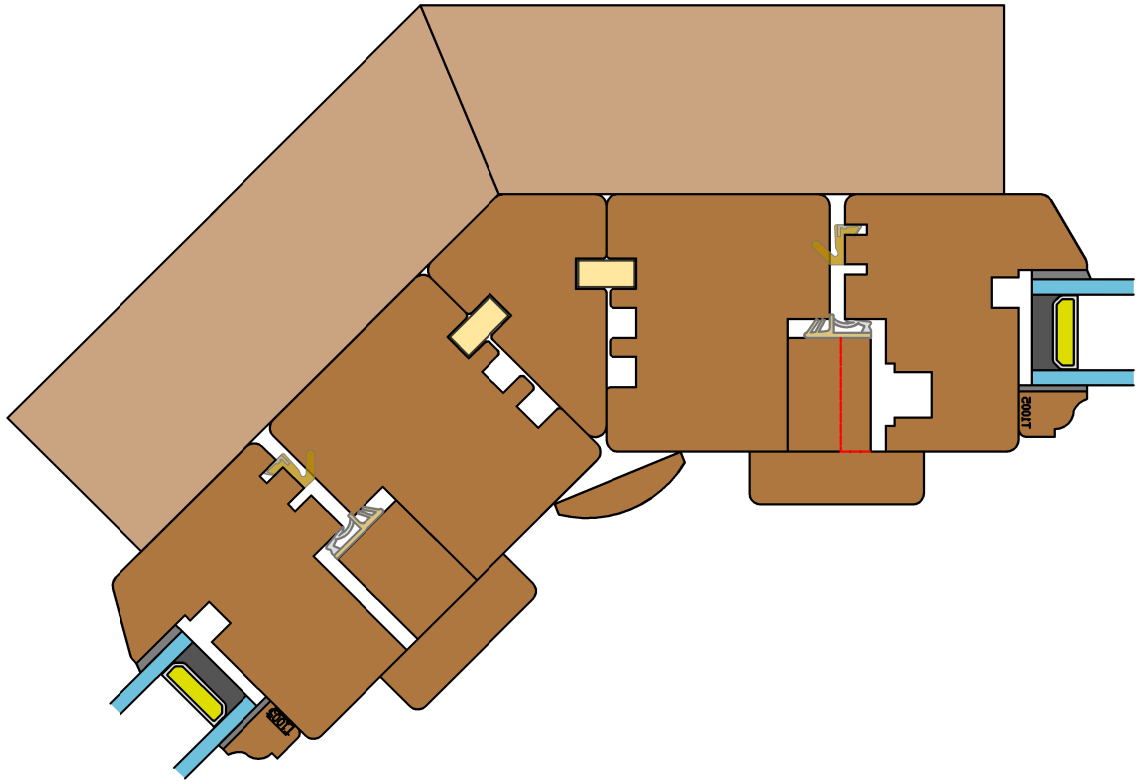

156-179° Segmented Bay

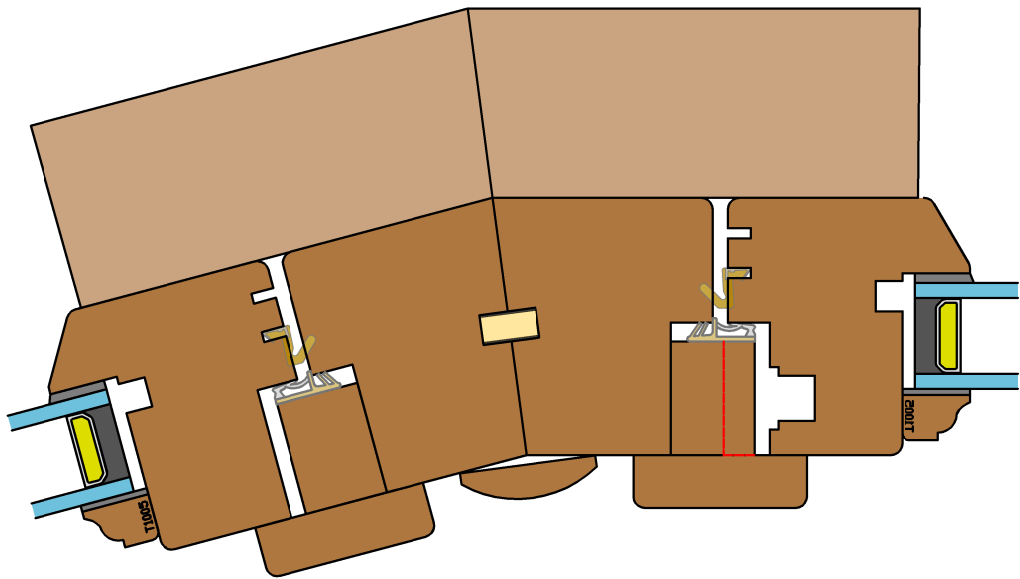

Variable Dimensions
(Dim shown is usually min)

Fixed Dimensions

System: T-P1-68-68			
Title: Traditional - Pivot Sash Window (68mm)			
Scale:	As Shown	Rev No: A	Date: 29/11/19
Drawn By:	CS	Sheet No: 5	Status: WIP

**GEORGE
BARNSDALE**
Est. 1884
High Street, Dorington, Spalding, Lincs, PE11 4TA
01775 823000
www.georgebarnsdale.co.uk

Tolerances: All tolerances are to George Barnsdale Standard Tolerance definitions(see supporting document for more detail) unless stated on the drawing.
© George Barnsdale & Sons Ltd. All rights reserved. No part of this drawing may be reproduced without the permission of George Barnsdale & Son Ltd.